

PORT *folio*

MD SULTAN KHAN

Md Sultan Khan

AUTOCAD DRAFTSMAN

AutoCAD Draftsman with a total of 07 Years of Experience, of which 5 years in the gulf and 2 years in India. Working with Consultancy and contracting companies. Responsible for Producing Architectural concept drawings, systematic drawings, detail design drawings, and all related architectural shop drawings. Coordinate with. Proven ability to work under pressure and work at the office and site office.



CURRICULAM VITAE

PERSONAL INFORMATION

Name: Md Sultan khan

Email: sultankhan050@gmail.com

Tel: +974 50075916

Nationality: Indian

EDUCATION

Course Diploma AutoCAD Draughtsman

Cad vision center Jamshedpur & Jharkhand

Higher Intermediate 12th From B.S.E.B

MY EXPERIENCE IN SOFTWARE

Solid works	<u>Adobe Photoshop 30%</u>
Autodesk 3Ds Max	<u>Adobe Illustrator 30%</u>
Autodesk AutoCAD	<u>Adobe After Effect 30%</u>
Sketch up 50%	
V-RAY Rendering	
Creo Parametric	
CorelDRAW	

LANGUAGES

English Hindi

Urdu

WORK EXPERIENCE:

AutoCAD Draughtsman with 3dsmax

Al Mishkah For Glass & Aluminium – FEB 2024– Present. (DOHA, QATAR)

Worked Independently and or within a team. Created CAD Drawings to contract and design documents.

Reviewed design layout for basic design concepts and resolved any problems within design.

Worked with the development team to translate ideas into scaled organized 3d part and assembly models.

Created fabrication drawings for skylight domes & Aluminum Doors Windows.

Shop Drawing Aluminium Hinge Door and window Curtain Wall (Cover Cup Structural Glazing) Skylight

Domes Façade Curtain wall Upvc Door Window Stained Glass Arts Design Door Window Steel works

AutoCAD Draughtsman with 3dsmax

FOLDA QATAR March 2022 – June 2023

Created fabrication and schematic drawings for final approval submission.

Coordinated project drawings in consultation with project managers CAD staff and other trade professionals. Created fabrication and schematic drawings for final approval submission.

Coordinated project drawings in consultation with project managers CAD staff and other trade

Shop Drawing Aluminium Hinge Door and window Curtain Wall (Cover Cup Structural Glazing) Skylight

Domes Façade Curtain wall upvc Door & window and steel

AutoCAD Draughtsman with 3dsmax

DOHA SKYLIGHT – FEB 2019– MARCH 2022


Work With the Design Director(s). Conceptual Designs, Presentations, Design Development, and Production. Exterior and Interior Architectural 3D Models and Renderings. Rapidly Be Able to Construct Accurate High Quality, Realistic 3D Rendering.

Stained Glass Design door and window dome skylight slope skylight curtain wall


ALUMINIUM WORK

A thick, hand-drawn style red line underlining the text.


ALUMINIUM WINDOW DOUBLE LEAF

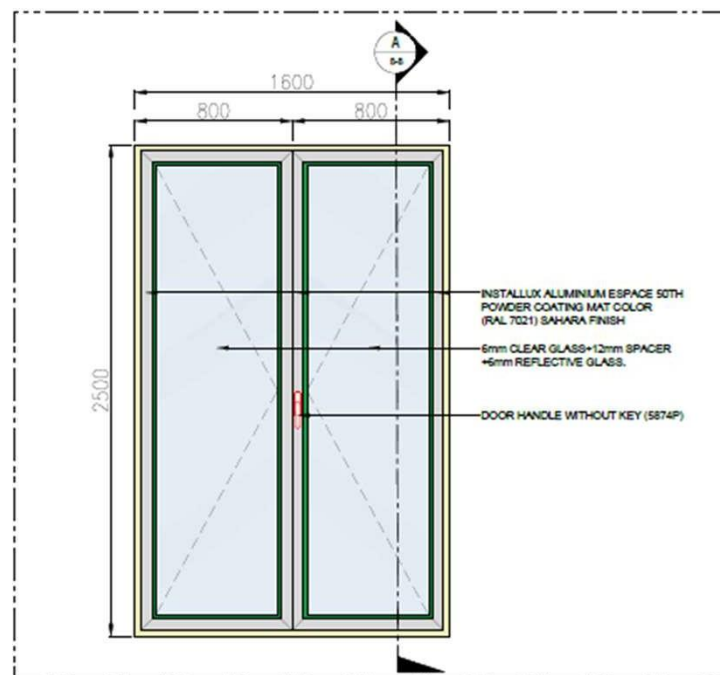


1 INSTALLLUX ALUMINIUM
INTERNAL ELEVATION VIEW
SCALE: N.T.S.

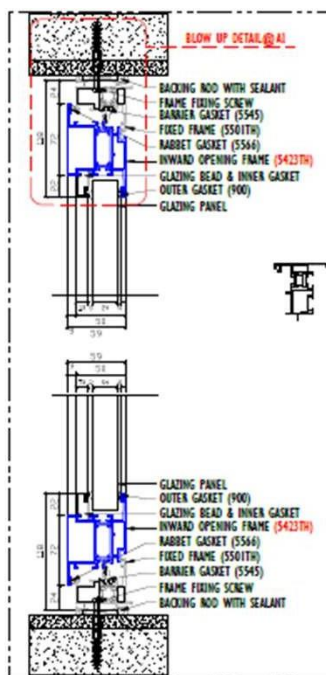


3 INSTALLLUX ALUMINIUM
SECTION B-B
SCALE: N.T.S.

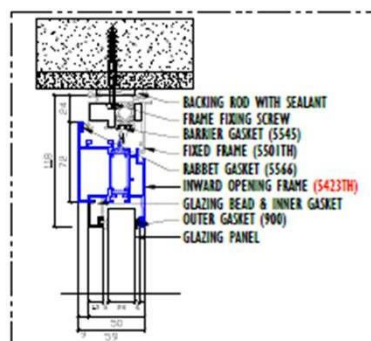


4 INSTALLLUX ALUMINIUM
BLOW-UP DETAIL@A1
SCALE: N.T.S.

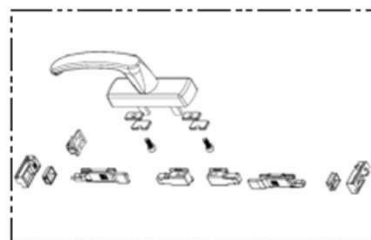


7 INSTALLLUX ALUMINIUM
DOOR HANDLE (5874P)
SCALE: N.T.S.

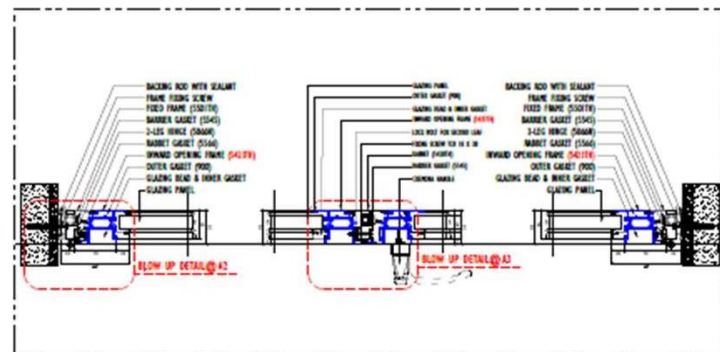

2 INSTALLLUX ALUMINIUM
PLAN - SECTION A-A
SCALE: N.T.S.

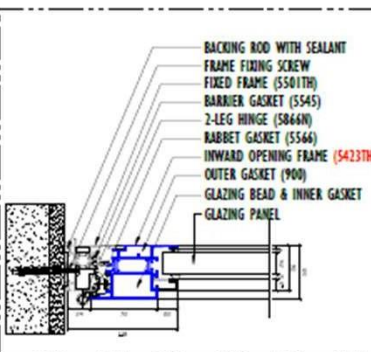


5 INSTALLLUX ALUMINIUM
BLOW-UP DETAIL@A2
SCALE: N.T.S.

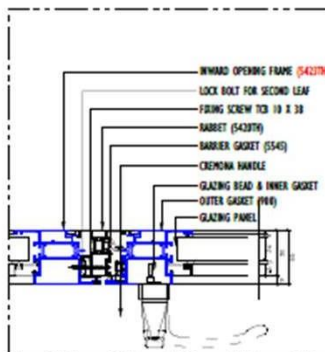


6 INSTALLLUX ALUMINIUM
BLOW-UP DETAIL@A3
SCALE: N.T.S.


ALUMINIUM SLIDING WINDOW

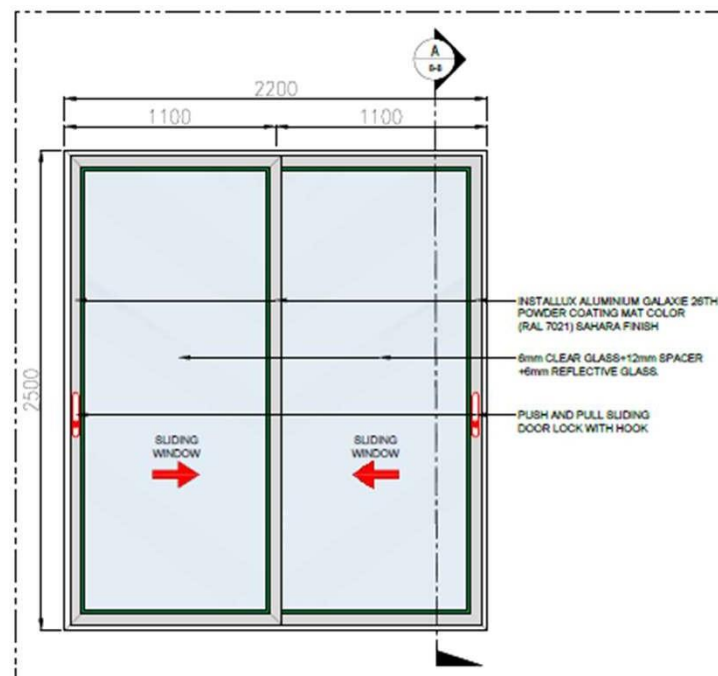


1 INSTALLLUX ALUMINIUM
INTERNAL ELEVATION VIEW
SCALE: N.T.S.

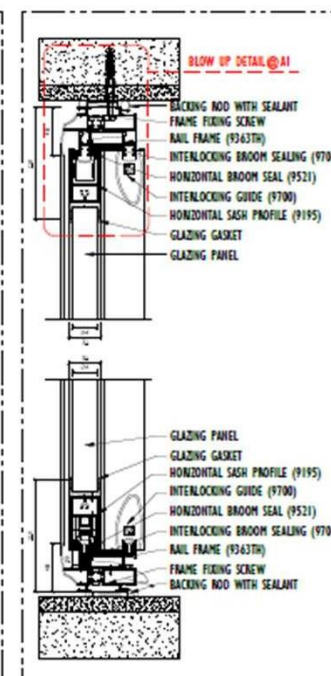


3 INSTALLLUX ALUMINIUM
SECTION B-B
SCALE: N.T.S.

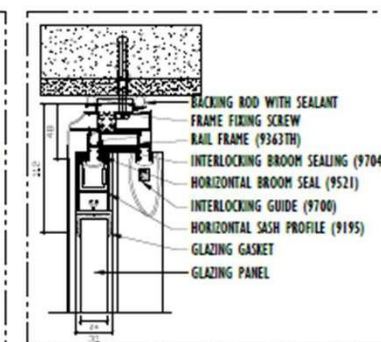


4 INSTALLLUX ALUMINIUM
BLOW-UP DETAIL@A1
SCALE: N.T.S.

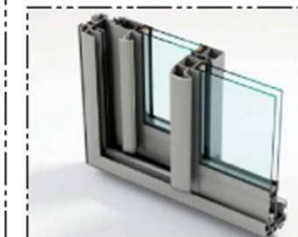


7 INSTALLLUX ALUMINIUM
PROFILE 26TH
SCALE: N.T.S.

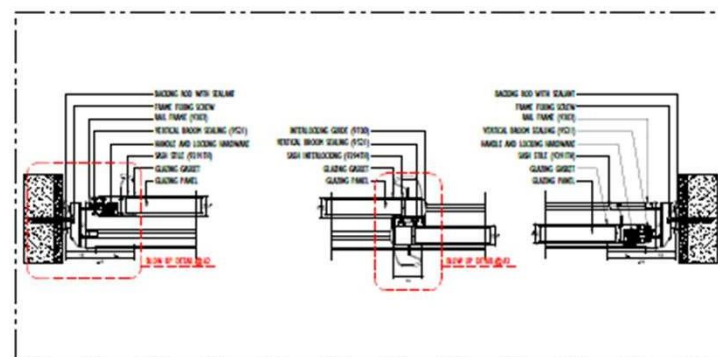

2 INSTALLLUX ALUMINIUM
PLAN - SECTION A-A
SCALE: N.T.S.

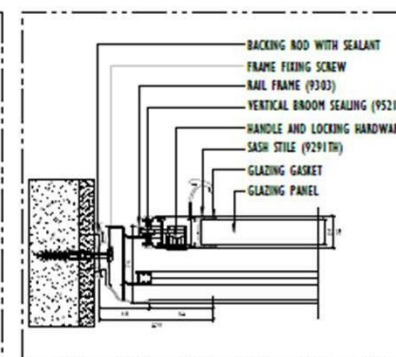


5 INSTALLLUX ALUMINIUM
BLOW-UP DETAIL@A2
SCALE: N.T.S.

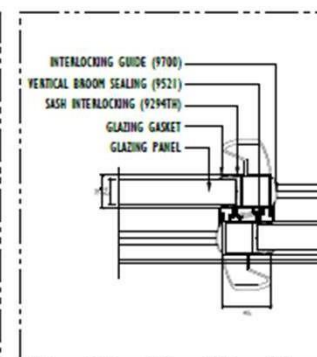


6 INSTALLLUX ALUMINIUM
BLOW-UP DETAIL@A3
SCALE: N.T.S.


ALUMINIUM BOTTOM HINGED WINDOW

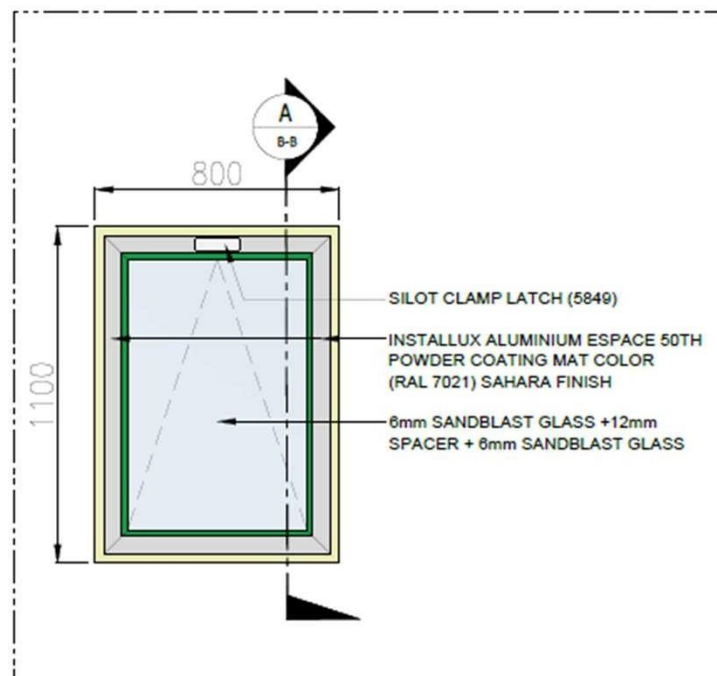

1 INSTALLUX ALUMINIUM
INTERNAL ELEVATION VIEW
SCALE: N.T.S.

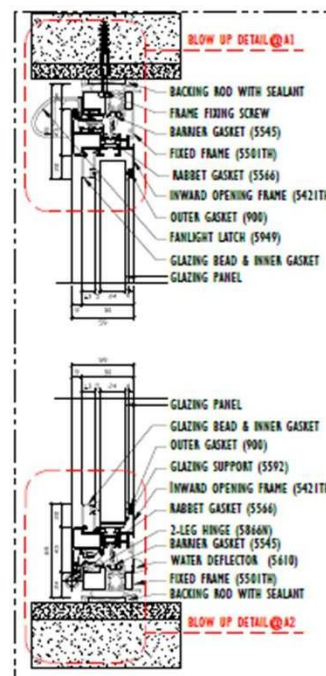


3 INSTALLUX ALUMINIUM
SECTION B-B
SCALE: N.T.S.

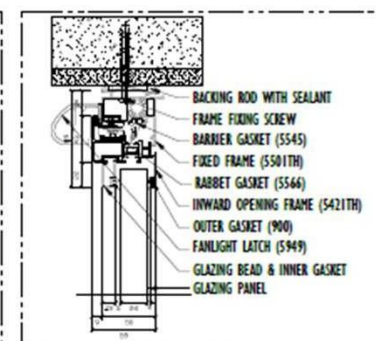


6 INSTALLUX ALUMINIUM
BLOW-UP DETAIL@A1
SCALE: N.T.S.




7 INSTALLUX ALUMINIUM
DOOR HANDLE (5849)
SCALE: N.T.S.

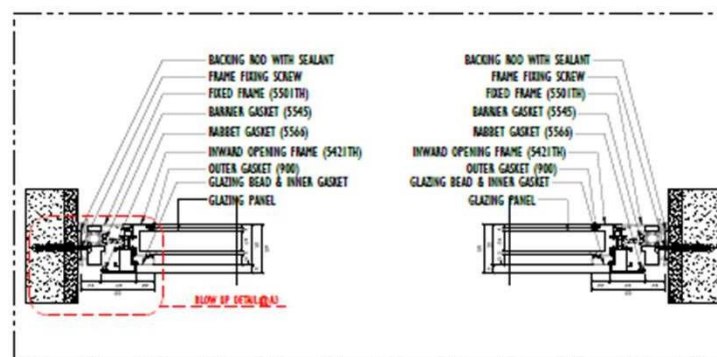

2 INSTALLUX ALUMINIUM
PLAN - SECTION A-A
SCALE: N.T.S.

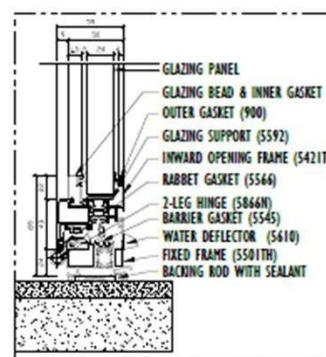


4 INSTALLUX ALUMINIUM
BLOW-UP DETAIL@A2
SCALE: N.T.S.

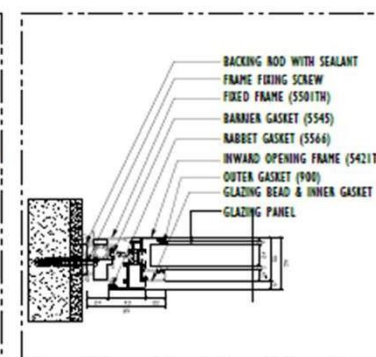


5 INSTALLUX ALUMINIUM
BLOW-UP DETAIL@A3
SCALE: N.T.S.


ALUMINIUM TOILET WINDOW

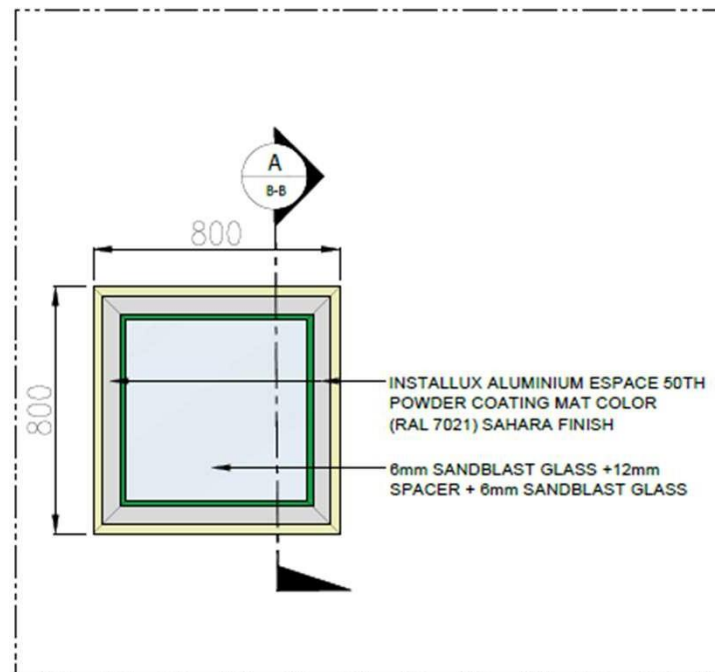


1 INSTALLLUX ALUMINIUM
INTERNAL ELEVATION VIEW
SCALE: N.T.S.

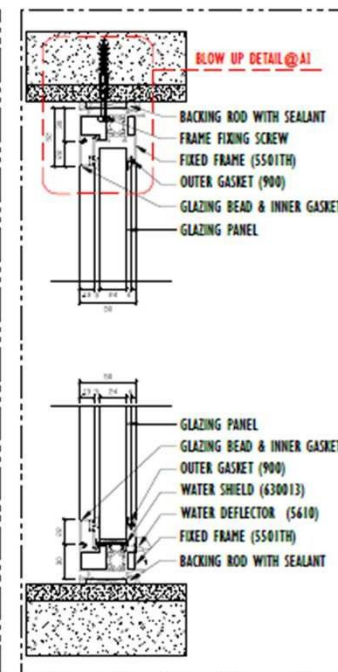


3 INSTALLLUX ALUMINIUM
SECTION B-B
SCALE: N.T.S.

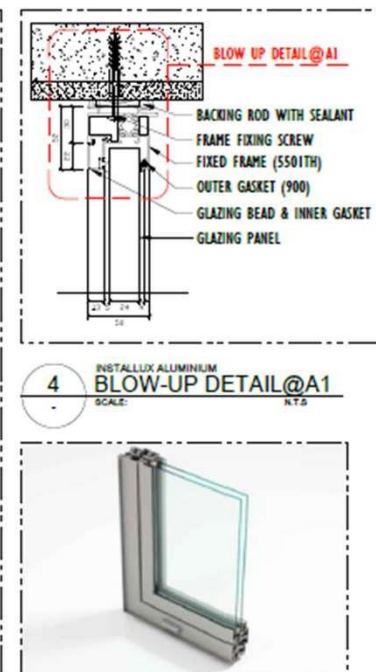

6 INSTALLLUX ALUMINIUM
ESPACE® 50TH
SCALE: N.T.S.

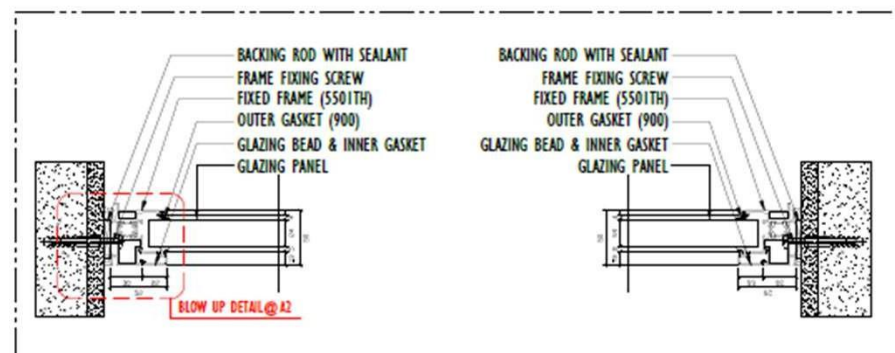


2 INSTALLLUX ALUMINIUM
PLAN - SECTION A-A
SCALE: N.T.S.

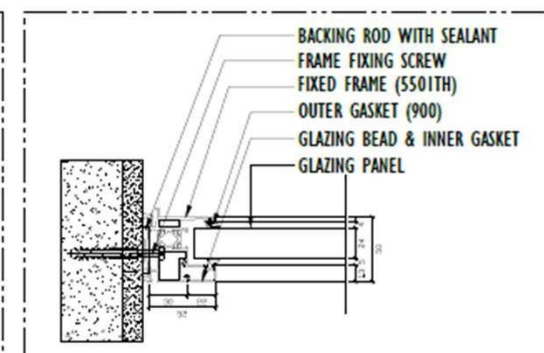


5 INSTALLLUX ALUMINIUM
BLOW-UP DETAIL@A2
SCALE: N.T.S.


ALUMINIUM FIXED WINDOW

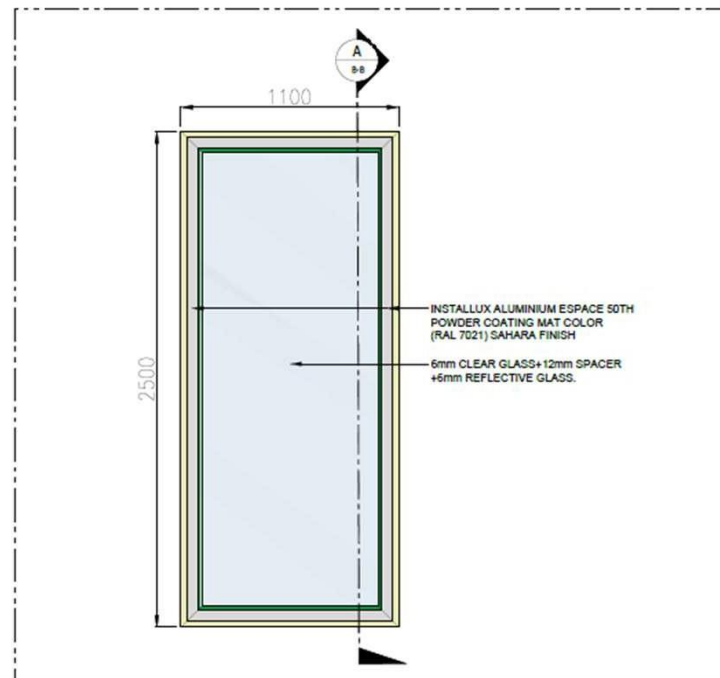

1 INSTALLUX ALUMINIUM
INTERNAL ELEVATION VIEW
SCALE: N.T.S.

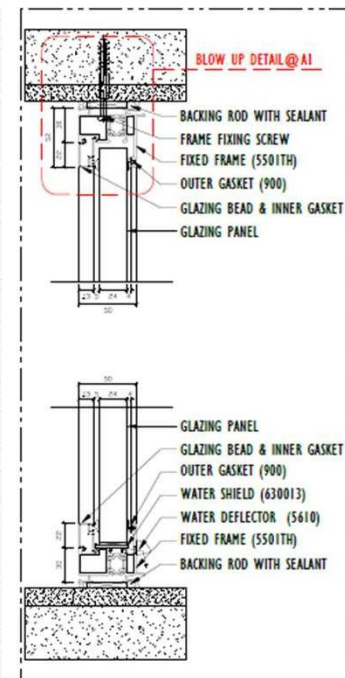


3 INSTALLUX ALUMINIUM
SECTION B-B
SCALE: N.T.S

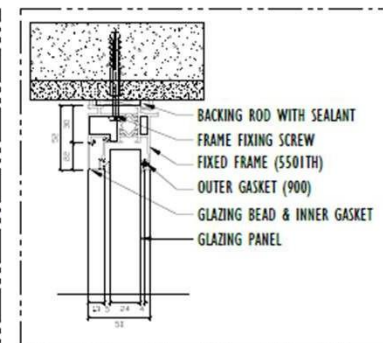


4 INSTALLUX ALUMINIUM
BLOW-UP DETAIL@A1
SCALE: N.T.S



6 INSTALLUX ALUMINIUM
ESPACE® 50TH
SCALE: N.T.S

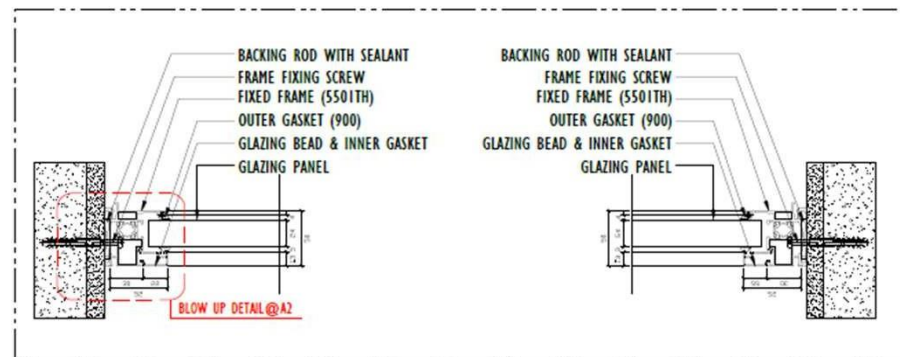


2 INSTALLUX ALUMINIUM
PLAN - SECTION A-A
SCALE: N.T.S.

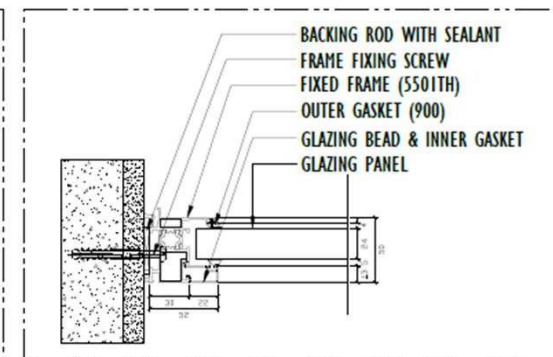


5 INSTALLUX ALUMINIUM
BLOW-UP DETAIL@A2
SCALE: N.T.S.


ALUMINIUM DOOR SINGLE LEAF

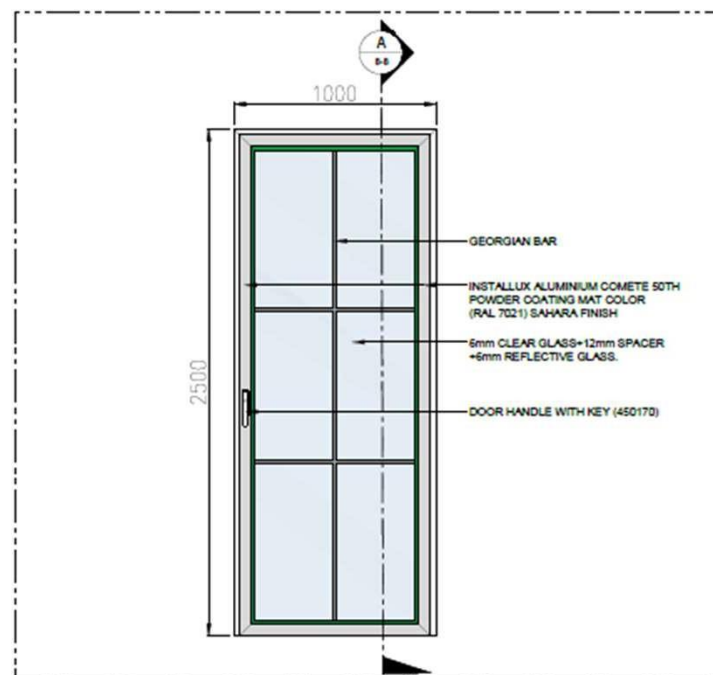


1 INSTALLLUX ALUMINIUM
INTERNAL ELEVATION VIEW
SCALE: N.T.S.

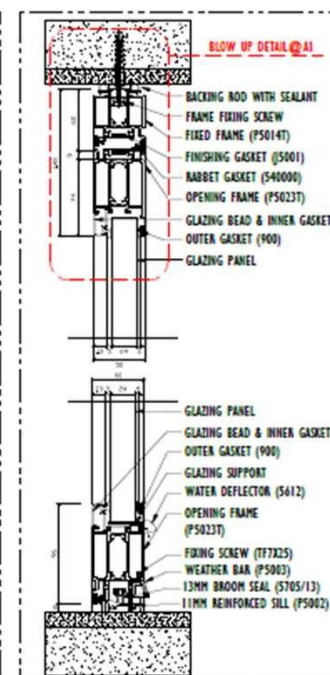


3 INSTALLLUX ALUMINIUM
SECTION B-B
SCALE: N.T.S.

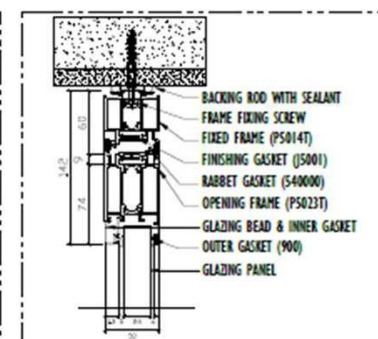


4 INSTALLLUX ALUMINIUM
BLOW-UP DETAIL@A1
SCALE: N.T.S.

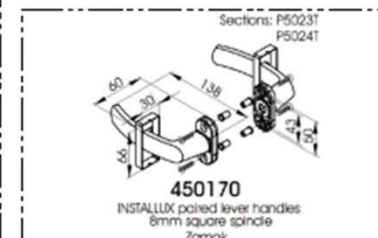

7 INSTALLLUX ALUMINIUM
DOOR HANDLE (450170)
SCALE: N.T.S.

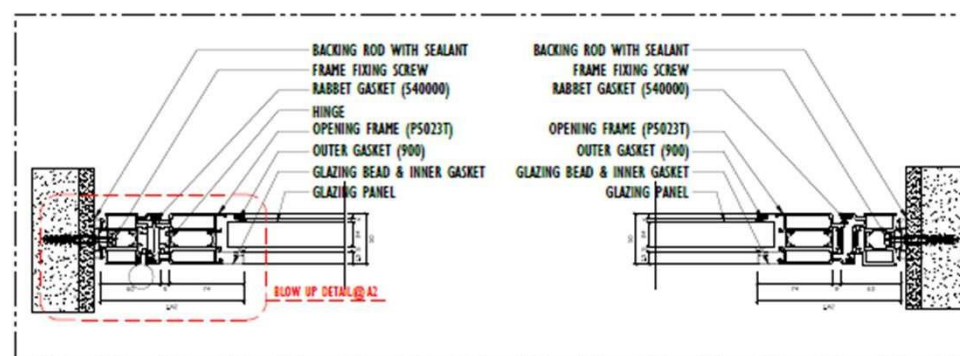


2 INSTALLLUX ALUMINIUM
PLAN - SECTION A-A
SCALE: N.T.S.

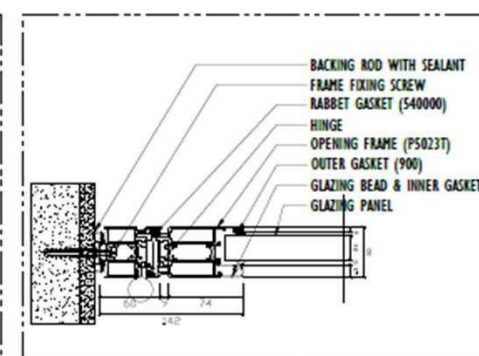


5 INSTALLLUX ALUMINIUM
BLOW-UP DETAIL@A2
SCALE: N.T.S.


ALUMINIUM DOOR DOUBLE LEAF

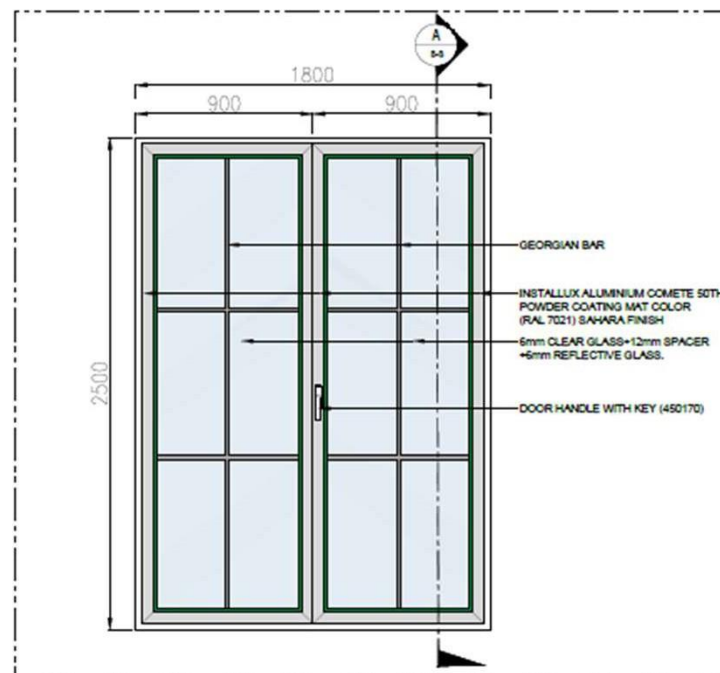


1 INSTALLLUX ALUMINIUM
INTERNAL ELEVATION VIEW
SCALE: N.T.S.

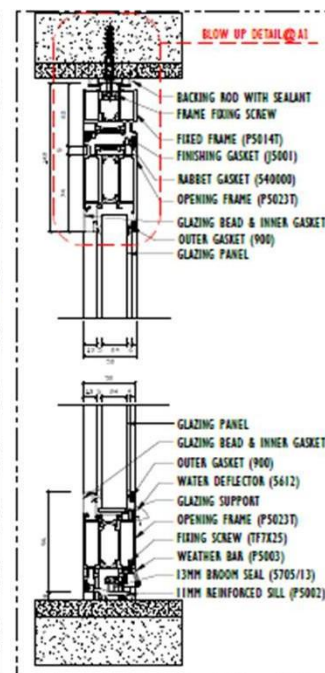


3 INSTALLLUX ALUMINIUM
SECTION B-B
SCALE: N.T.S.

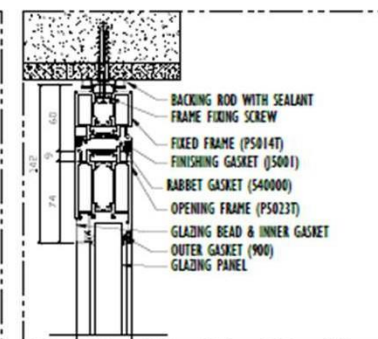


4 INSTALLLUX ALUMINIUM
BLOW-UP DETAIL@A1
SCALE: N.T.S.

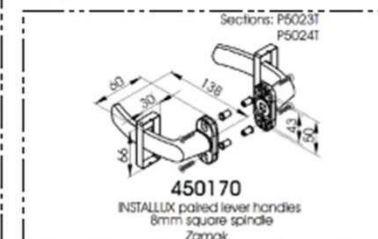


7 INSTALLLUX ALUMINIUM
DOOR HANDLE (450170)
SCALE: N.T.S.

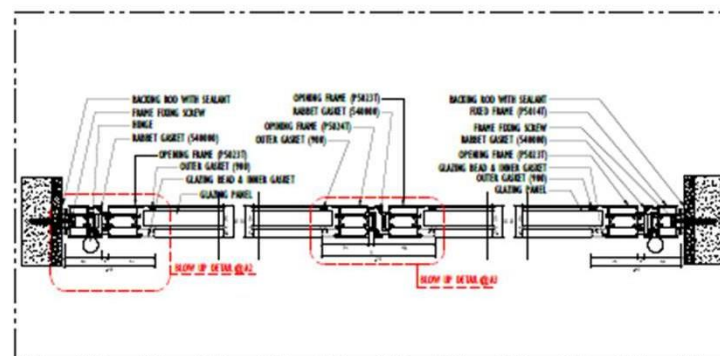

2 INSTALLLUX ALUMINIUM
PLAN - SECTION A-A
SCALE: N.T.S.

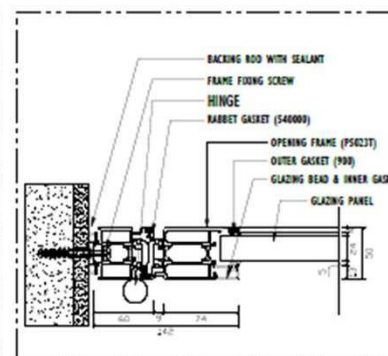


5 INSTALLLUX ALUMINIUM
BLOW-UP DETAIL@A2
SCALE: N.T.S.

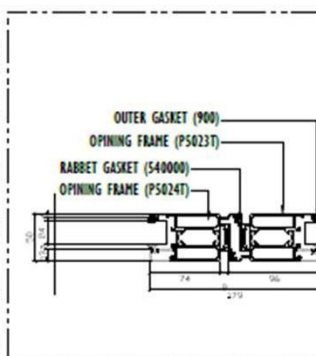


6 INSTALLLUX ALUMINIUM
BLOW-UP DETAIL@A3
SCALE: N.T.S.

ALUMINIUM SLIDING DOOR


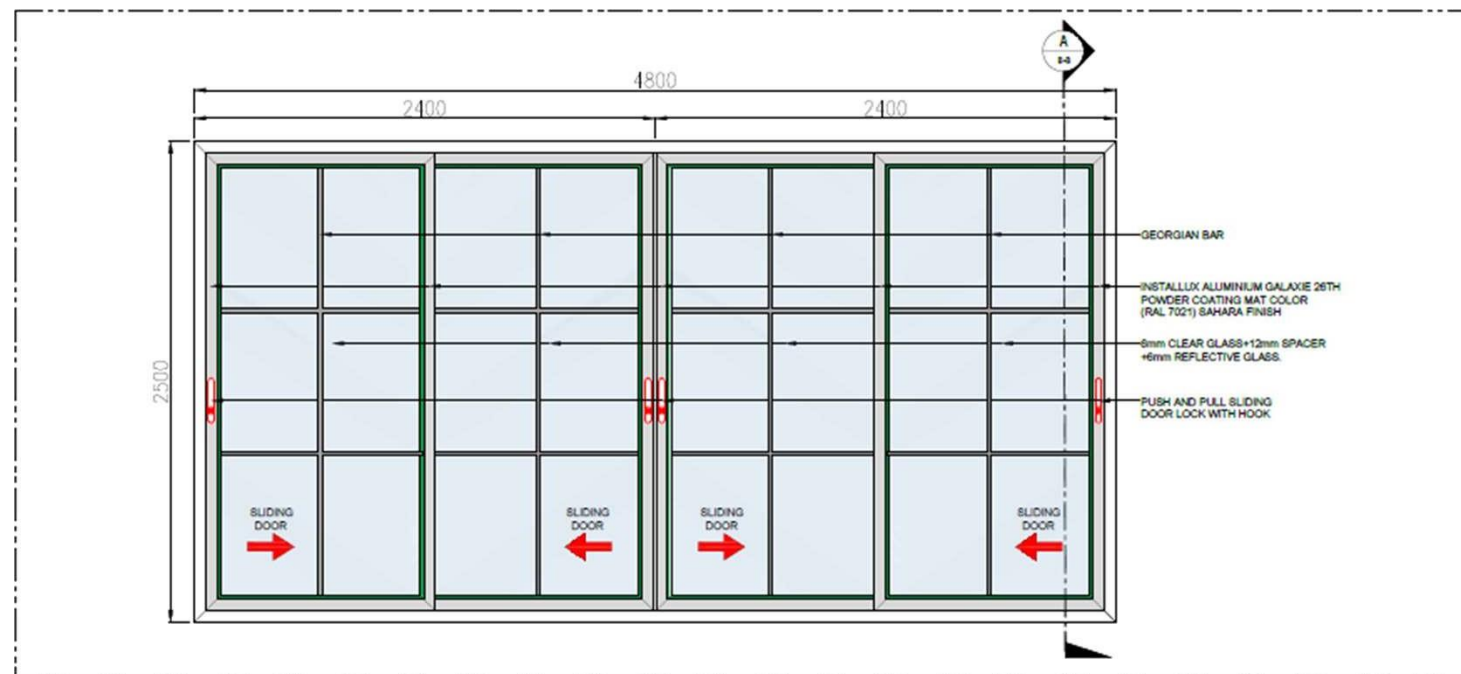


1
INSTALLUX ALUMINIUM
INTERNAL ELEVATION VIEW
SCALE: N.T.S.

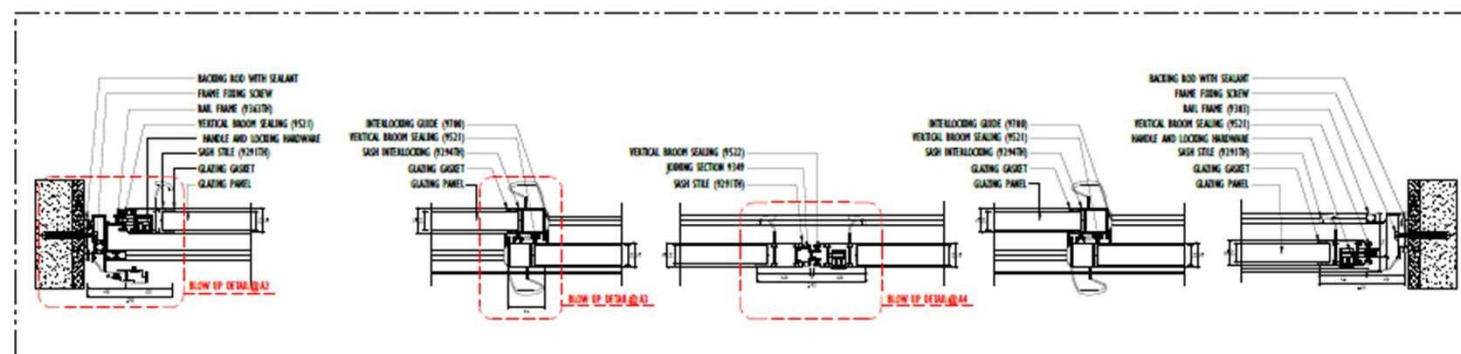


2
INSTALLUX ALUMINIUM
PLAN - SECTION A-A
SCALE: N.T.S.


ALUMINIUM SLIDING DOOR

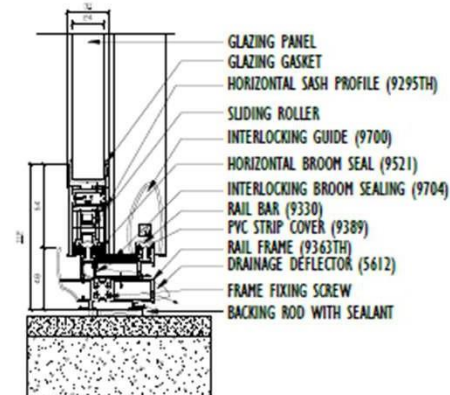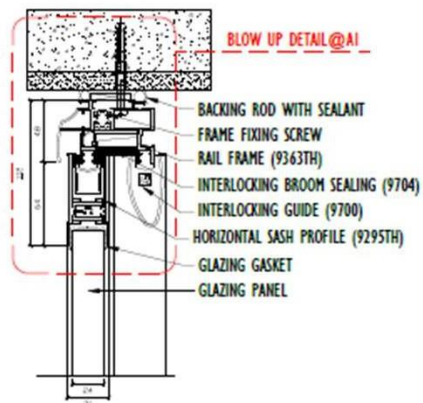


1 INSTALLLUX ALUMINIUM
SECTION B-B
SCALE: N.T.S.

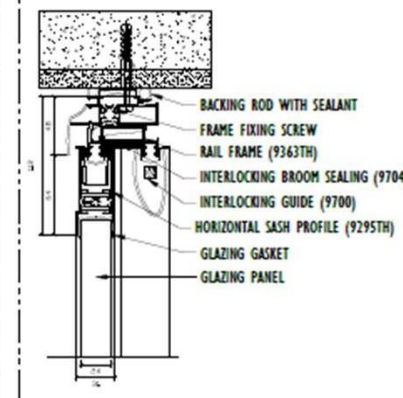


2 INSTALLLUX ALUMINIUM
BLOW-UP DETAIL@A1
SCALE: N.T.S.

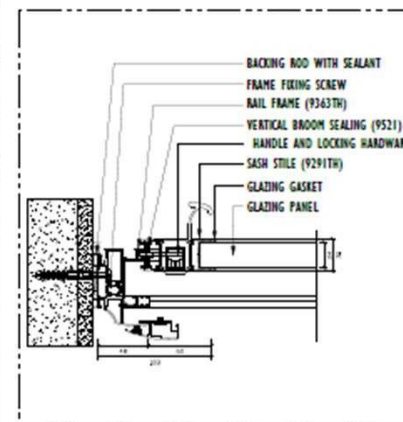

4 INSTALLLUX ALUMINIUM
BLOW-UP DETAIL@A2
SCALE: N.T.S.

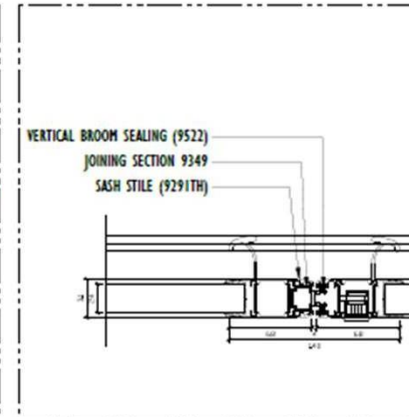



3 INSTALLLUX ALUMINIUM
BLOW-UP DETAIL@A4
SCALE: N.T.S.

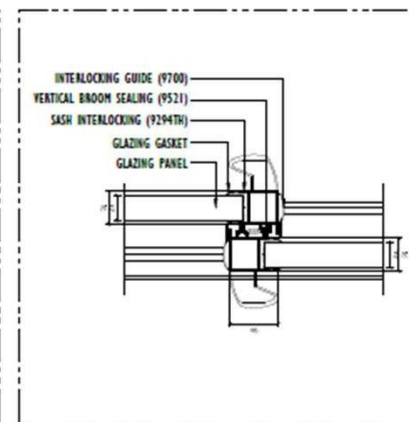

5 INSTALLLUX ALUMINIUM
BLOW-UP DETAIL@A3
SCALE: N.T.S.


ALUMINIUM SKYLIGHT WORK

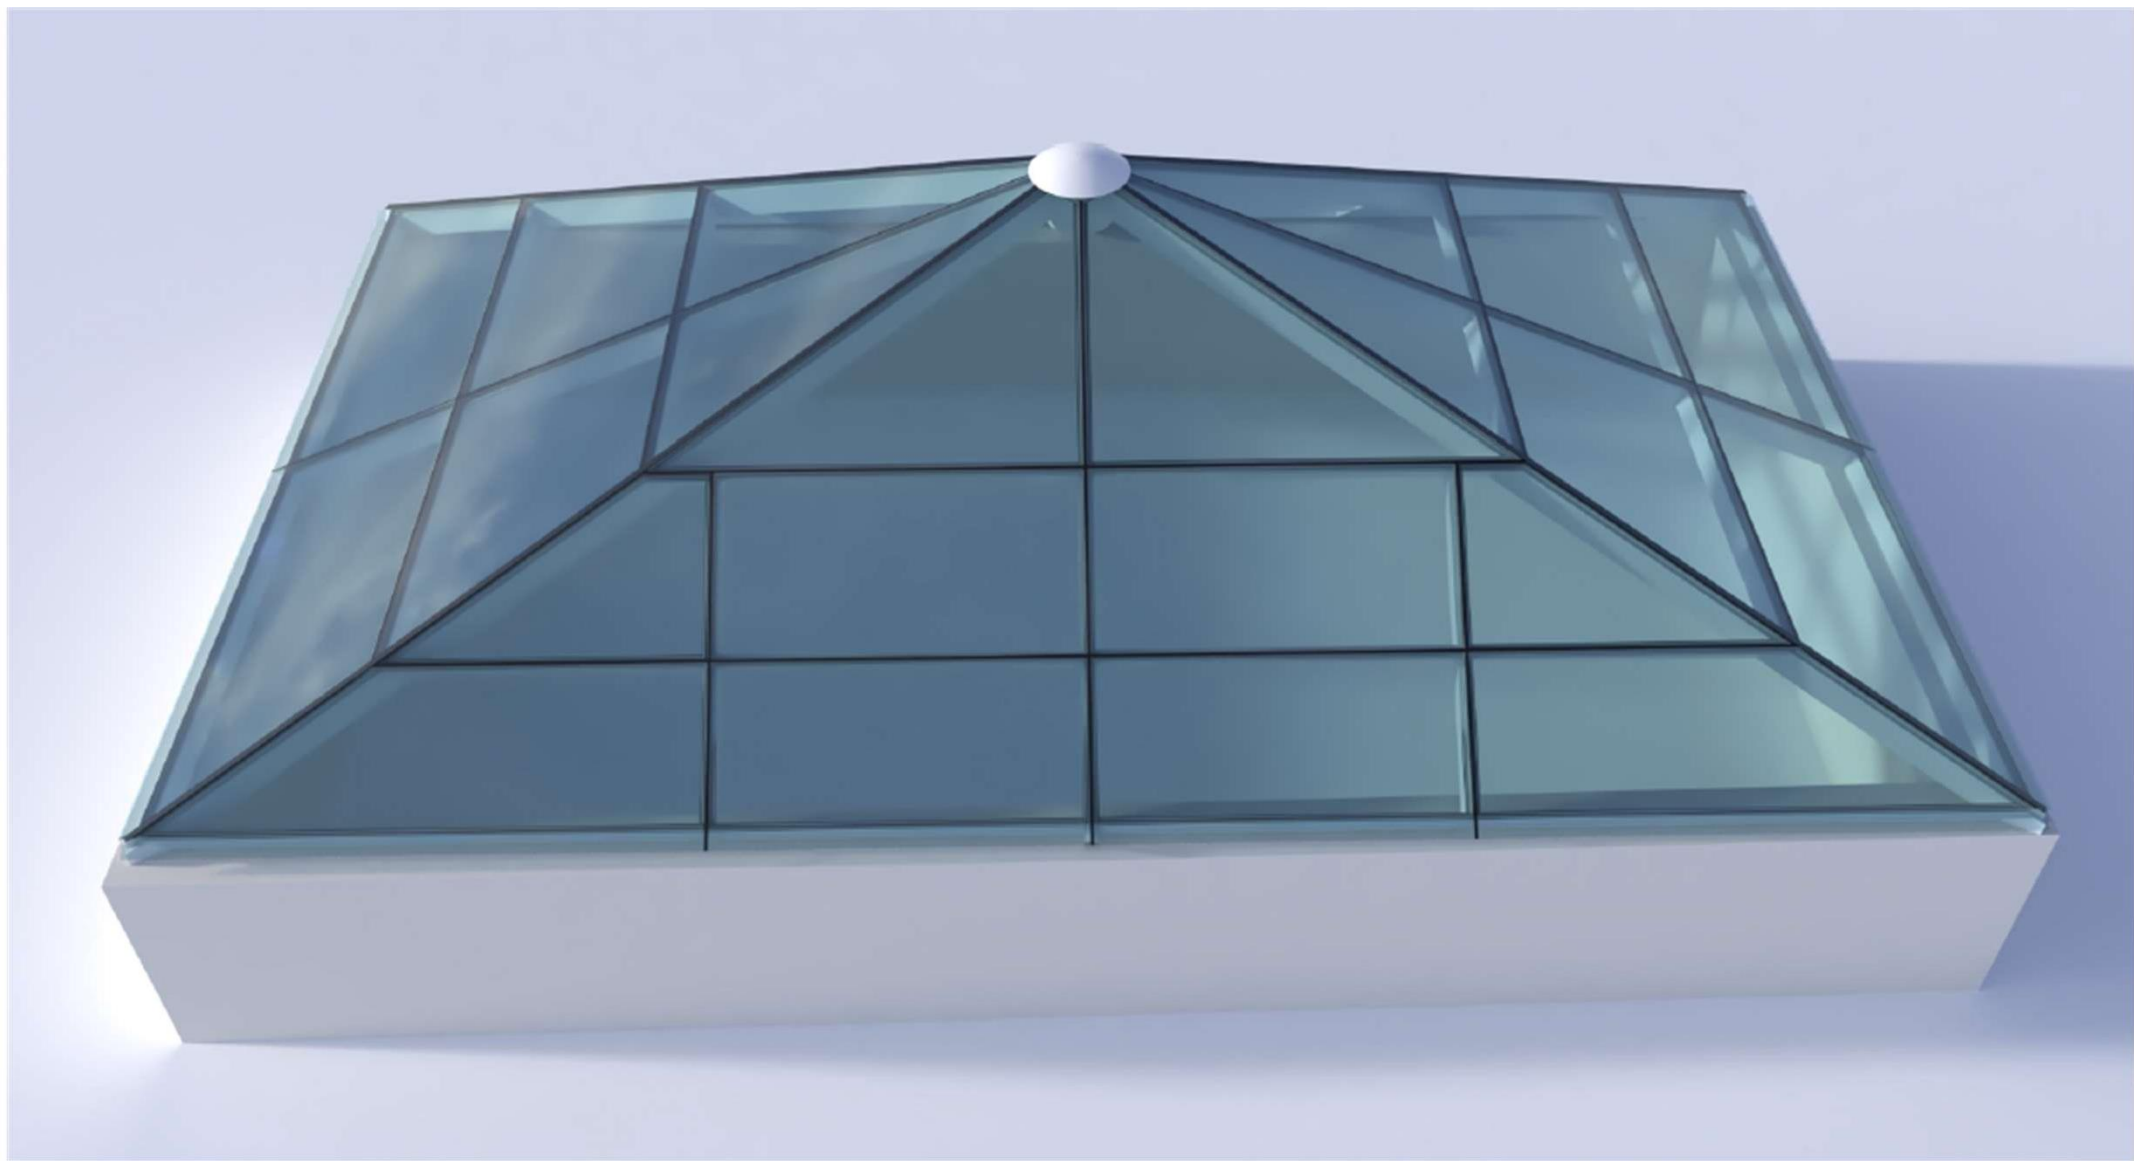

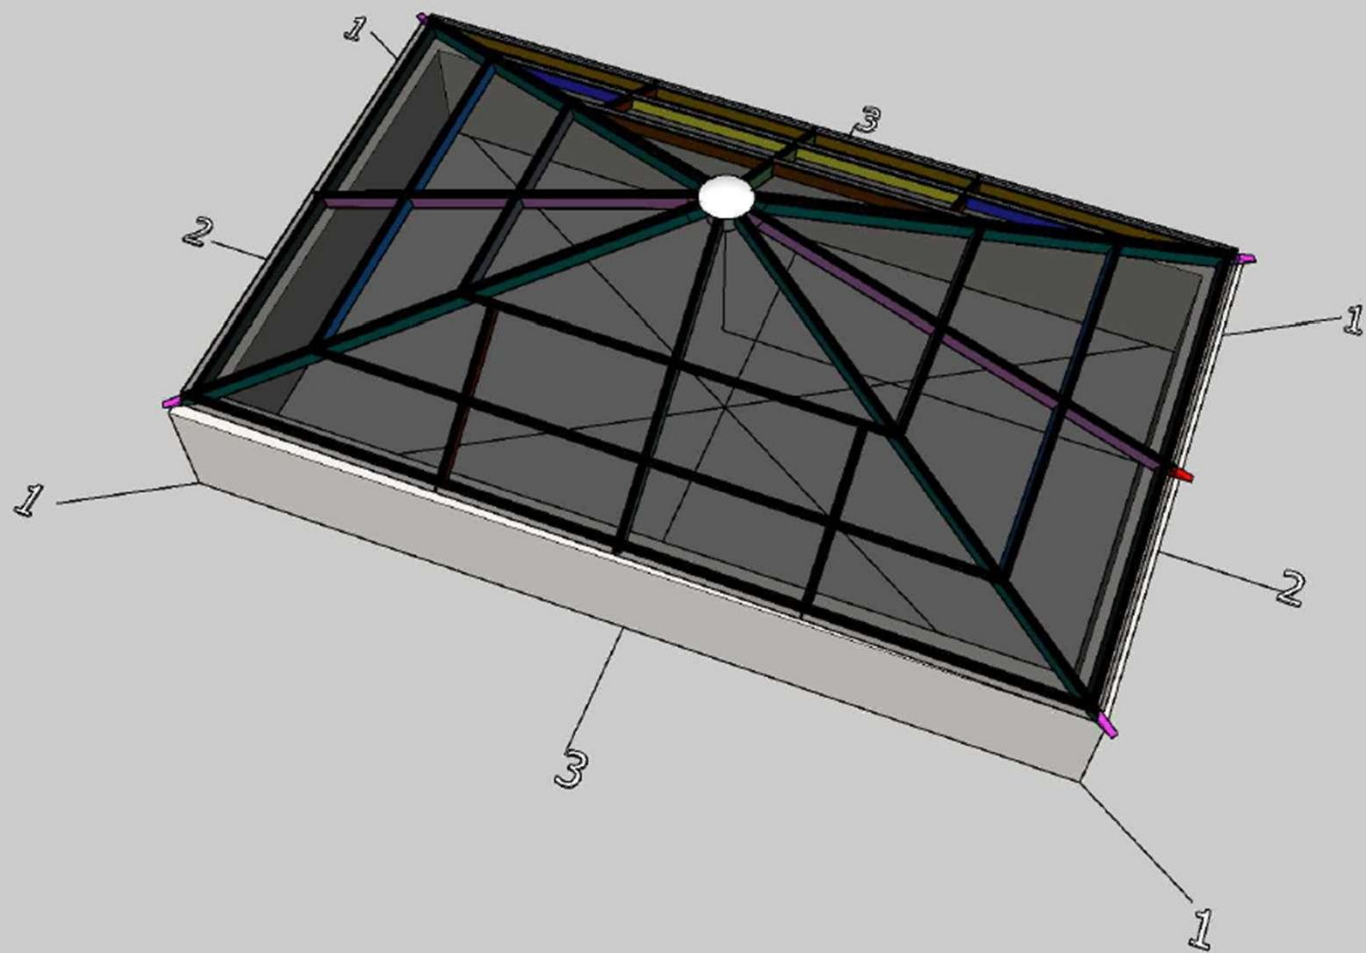

A	Skylight
001	Clarity of numbers

FRAME COLOUR -
GLASS COLOUR
HOOK REQ- YES ☐ NO ☐

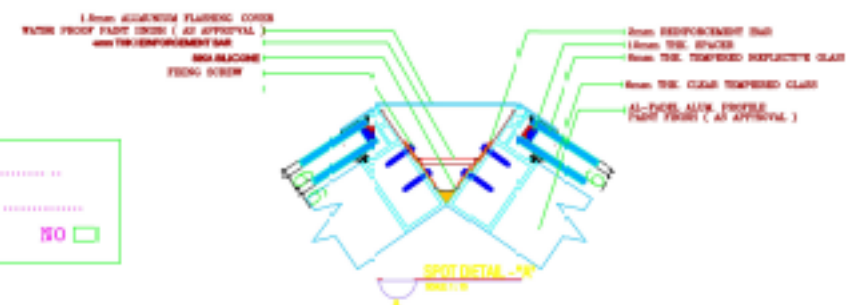

100mm x 100mm x 10mm TEMPERED REFLECTIVE GLASS

100mm TRK. SPACER W/ COLLECTING BEAD

100mm TRK. CLEAR TEMPERED GLASS

8MM MUGNITE

800A SILICON

4.0+ DIA. PAN. HEAD SCREW

FABRICATED ALUMINUM ANGLE

6.0+ PANEL ACUM COVER (PROTECTS SCREW DETENT TIGHTENING PART FROM (AS APPROVAL))

4.0+ DIA. PAN. HEAD SCREW

"B"



A SPOT DETAIL - 10x MAG




63

53



Diagram of a gabled roof structure showing dimensions. The roof has a total width of 5750 and a height of 1800. The roof slope is 3.305 on the left and 3.795 on the right. The roof is divided into sections with widths of 159, 959, 959, 159, 959, and 959. The concrete opening size is 5600.




8.5mm LAMINUM FLASING COVER
WATER PROOF PAINT FORDS (AS APPROVAL)
4mm TH REINFORCEMENT BARS
SULPHUR BLENDED
FOODS SLOPE

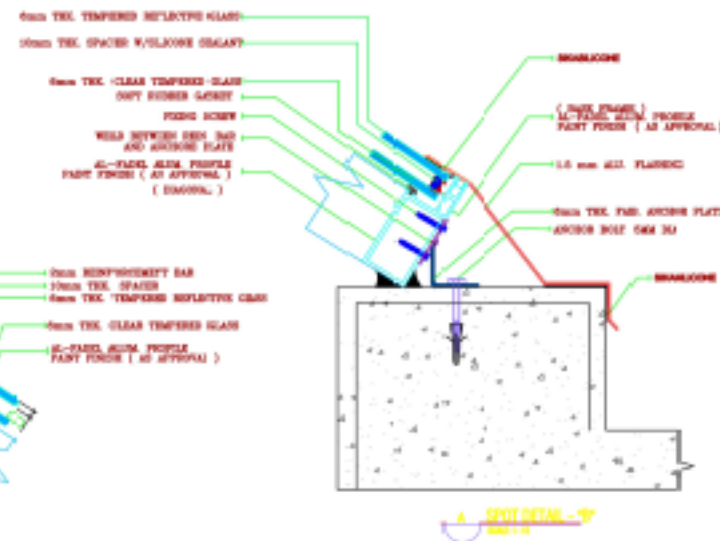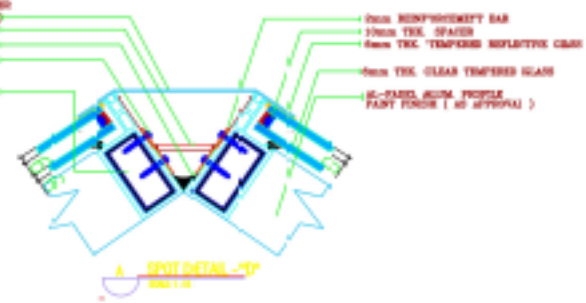

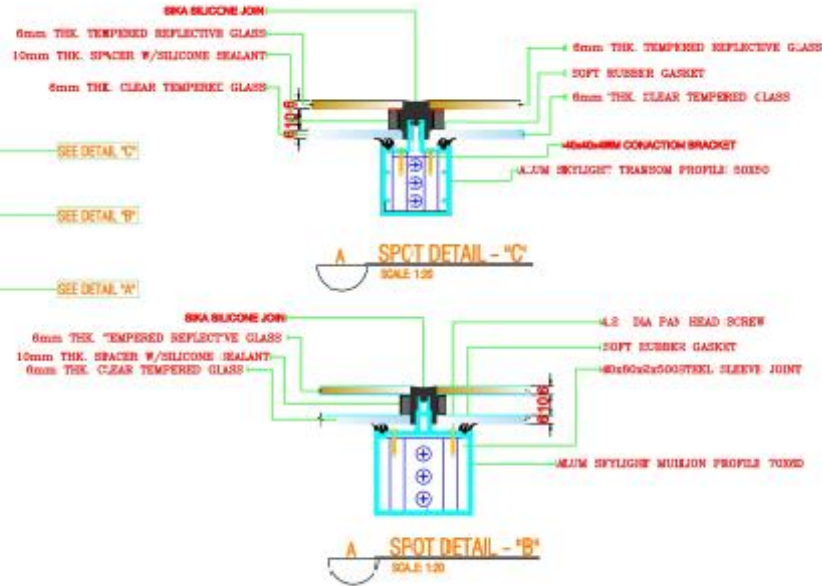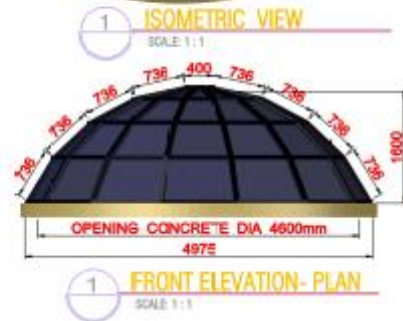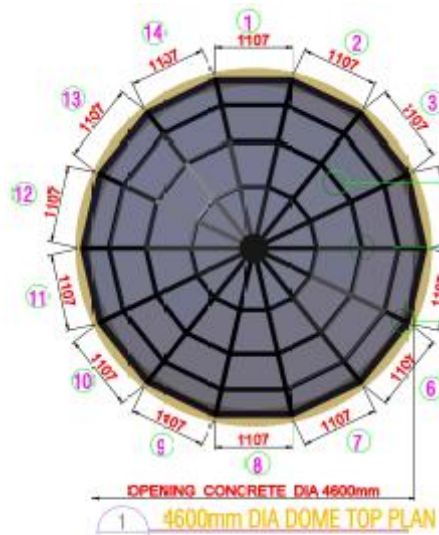

FRAME COLOUR - BLACK
GLASS COLOUR.....
HOOK REQ- YES ☐ NO ☐

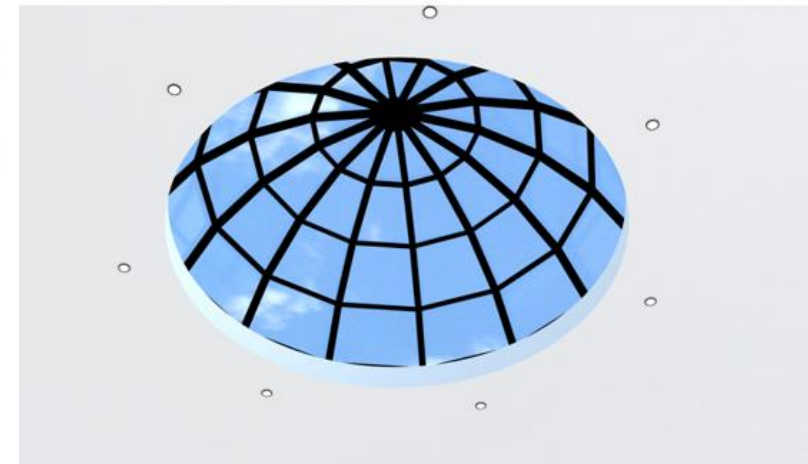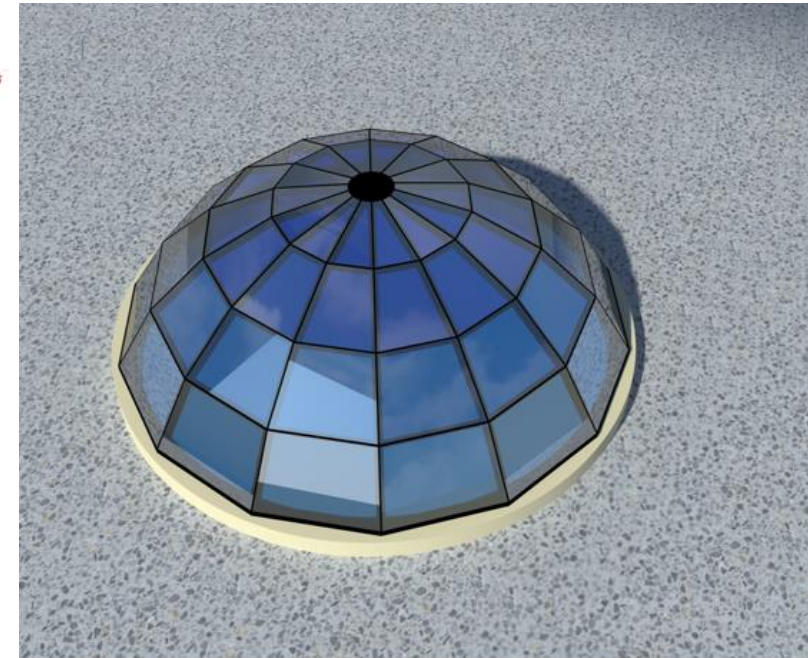



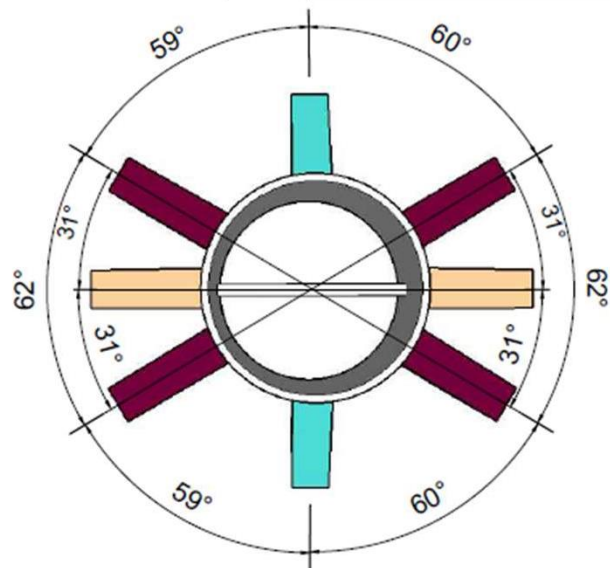
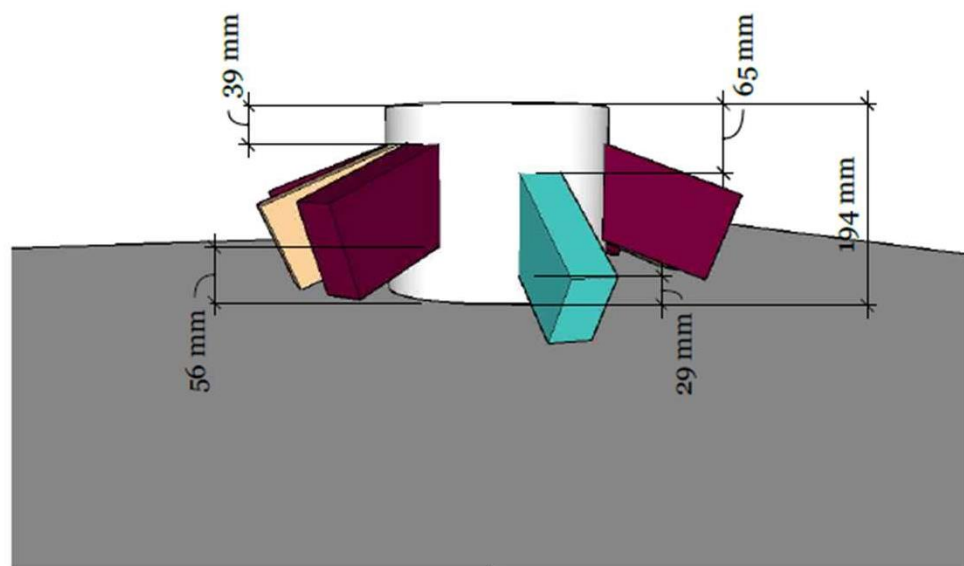
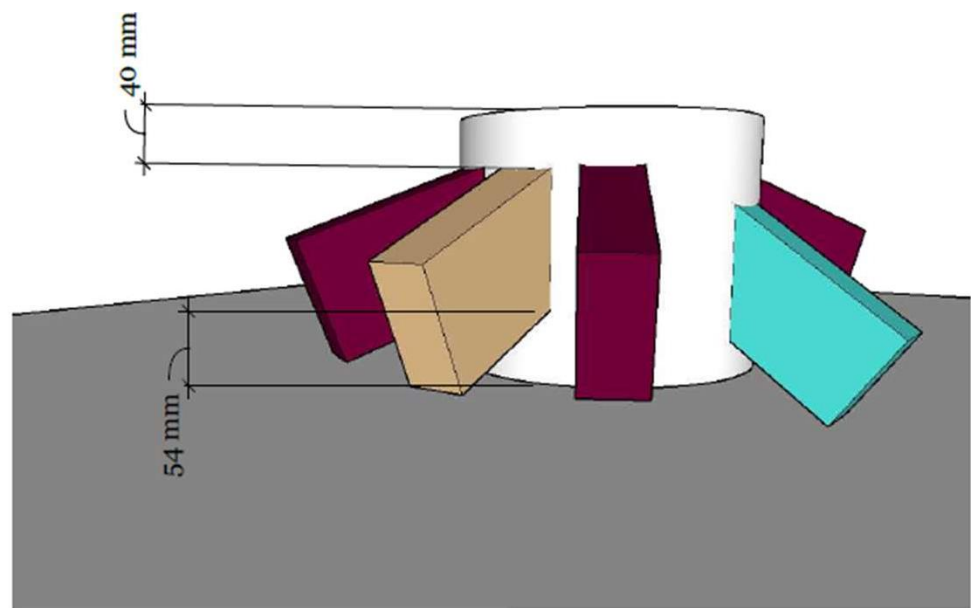


A	Skylight
0016	Spider details

ALUMINIUM DOME



ALUMINIUM DOME

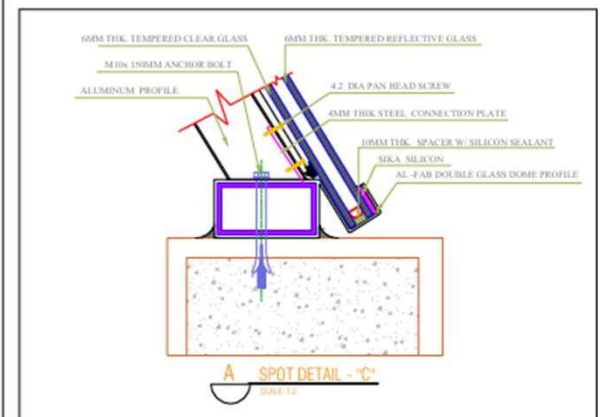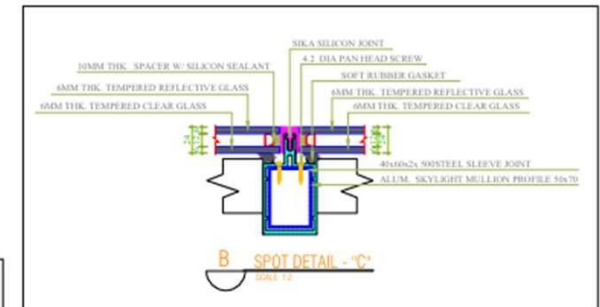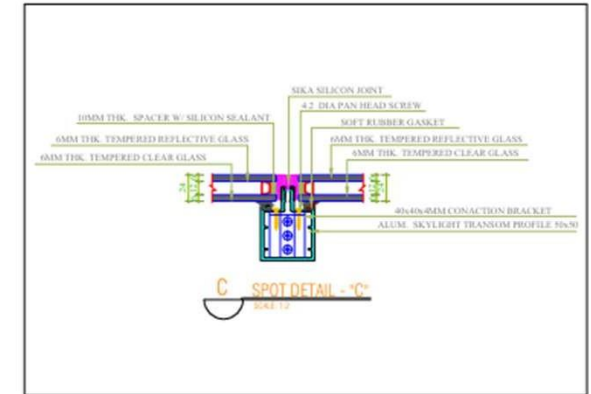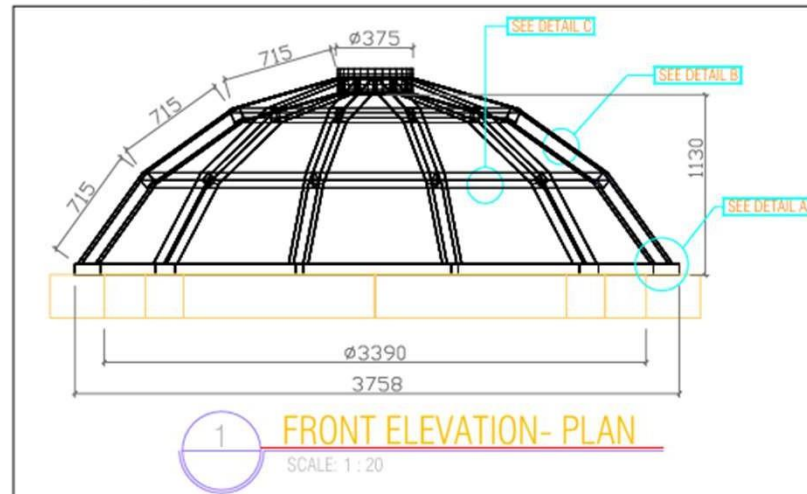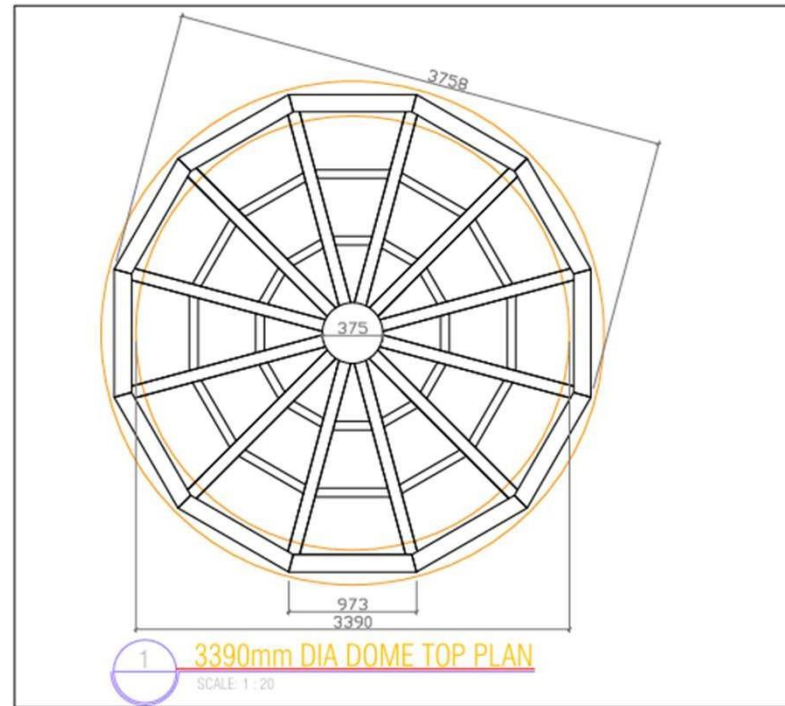


ALUMINIUM CYLINDRICAL SKYLIGHT 3D




STAINED GLASS DESIGN




STAINED GLASS DESIGN

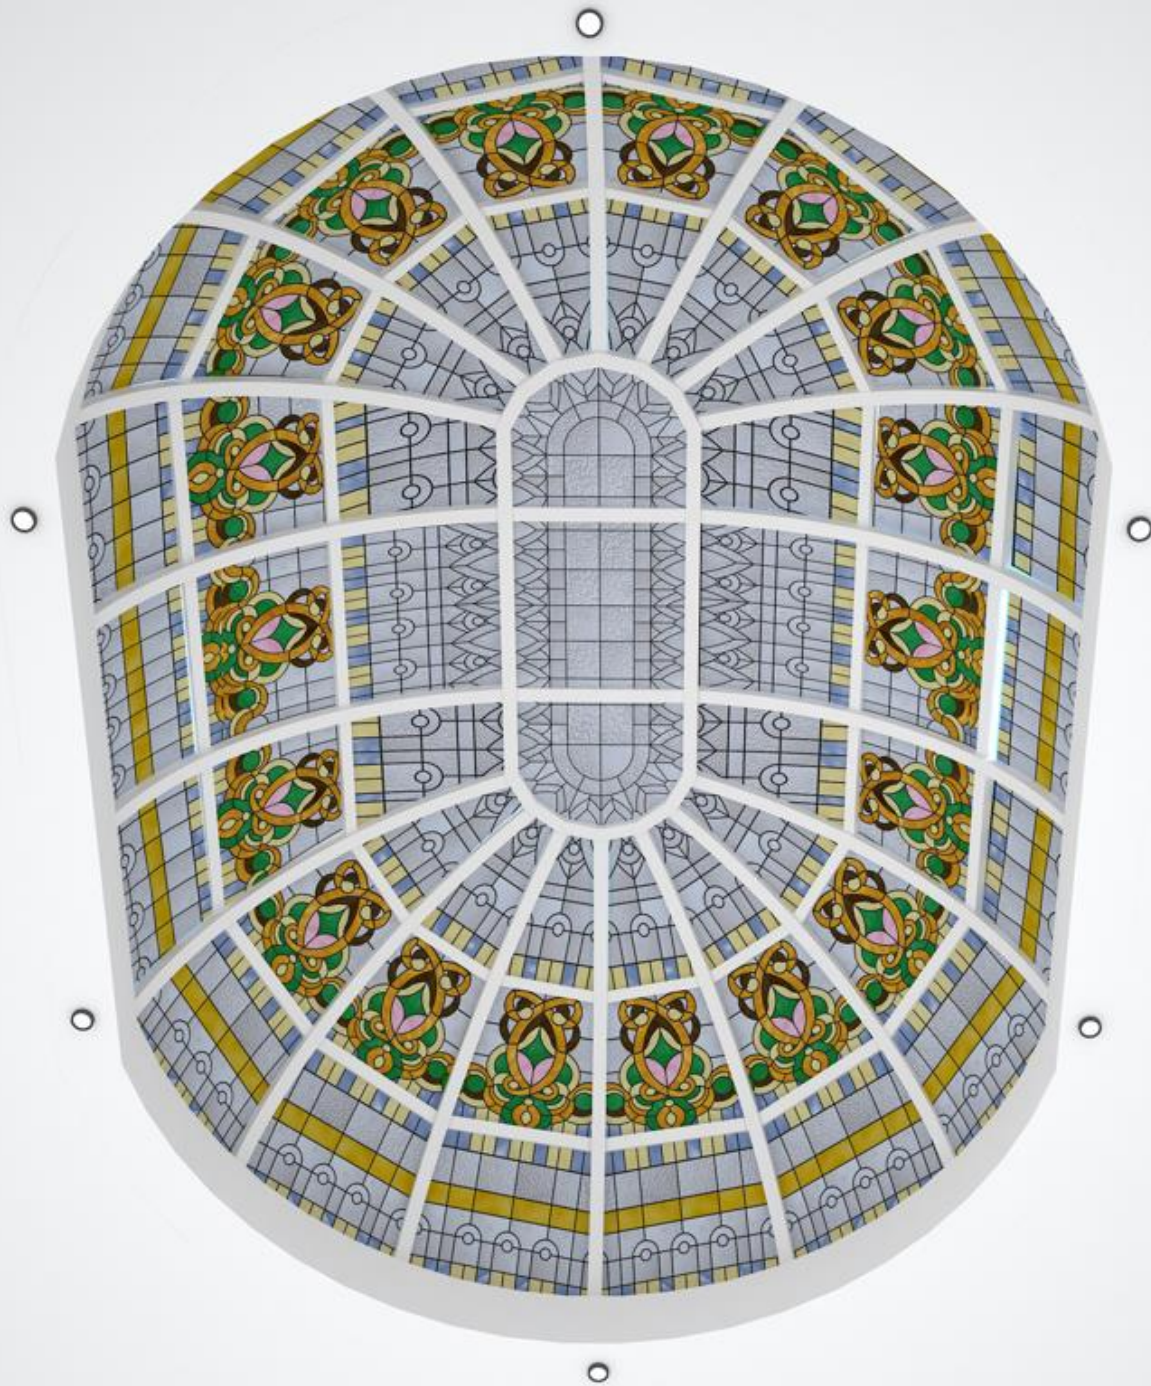


STAINED GLASS DESIGN

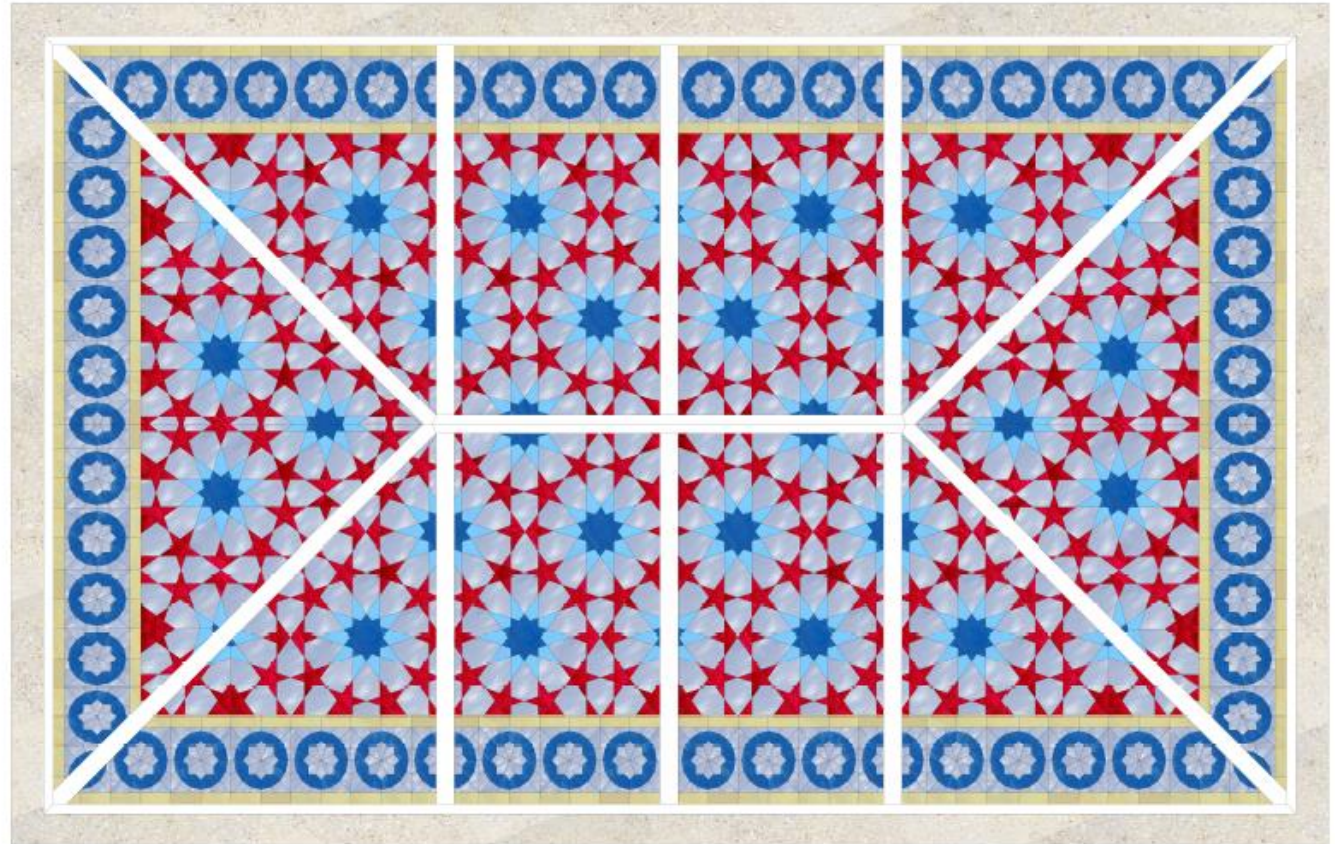

STAINED GLASS DESIGN

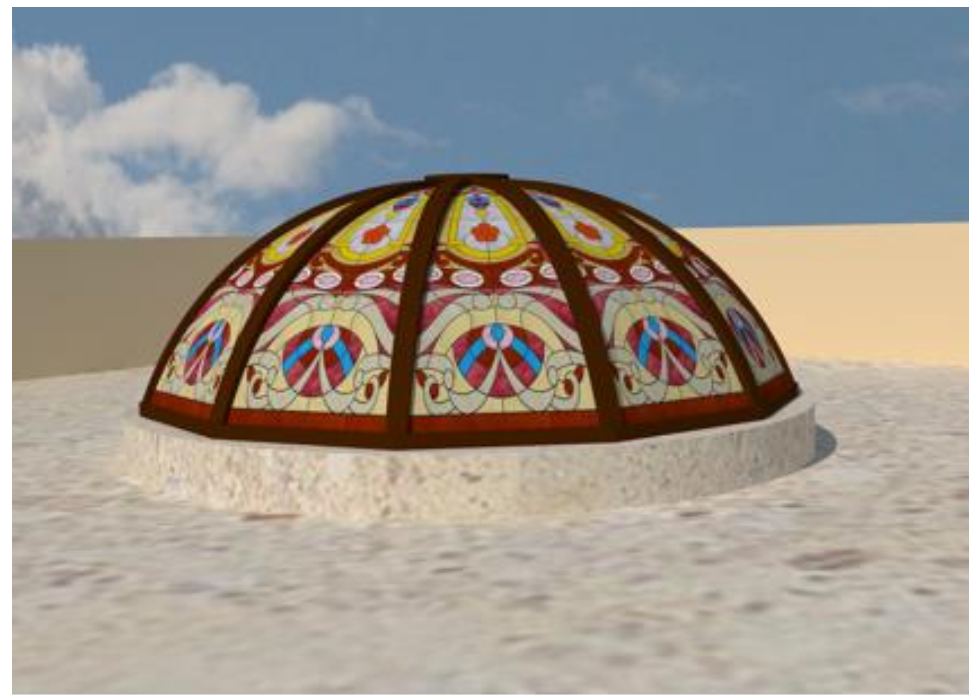


ALUMINIUM DOME LEXAN WITH CONCRETE

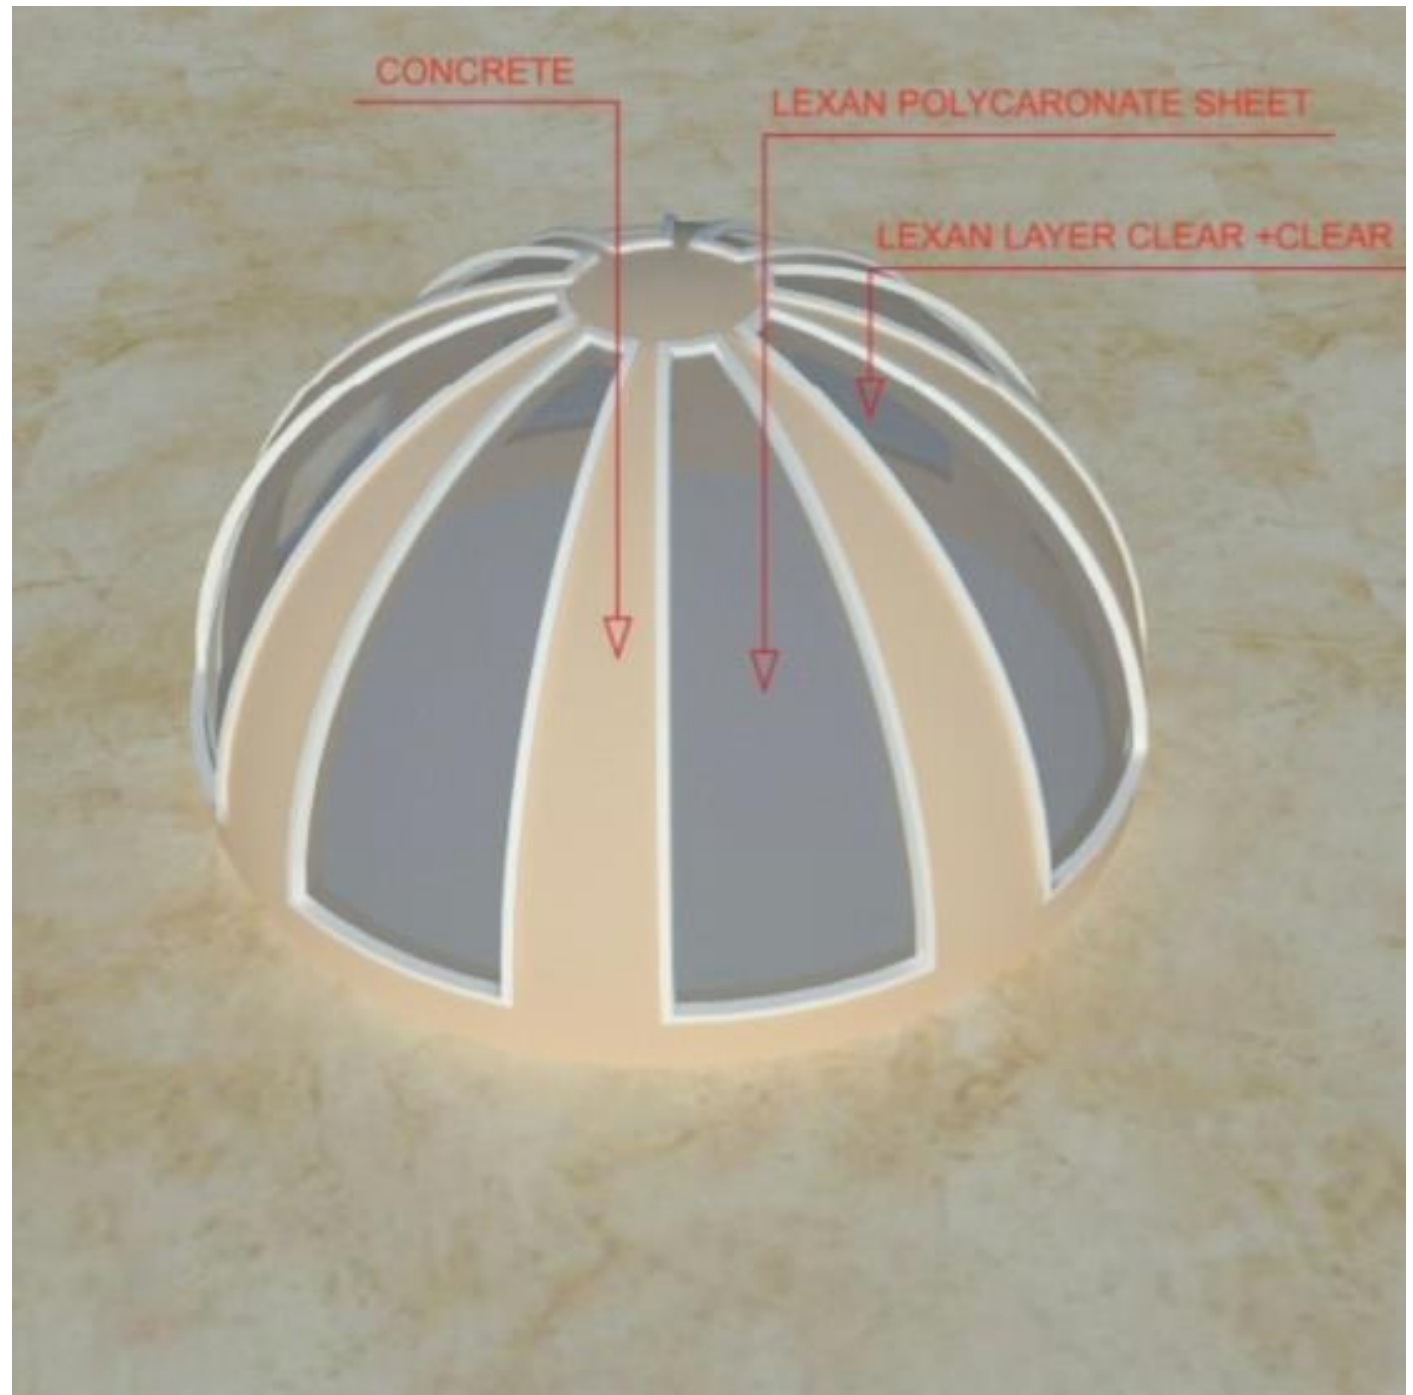


ALUMINIUM CURTAIN WALL WITH DOOR



ALUMINIUM CURTAIN WALL WITH DOOR

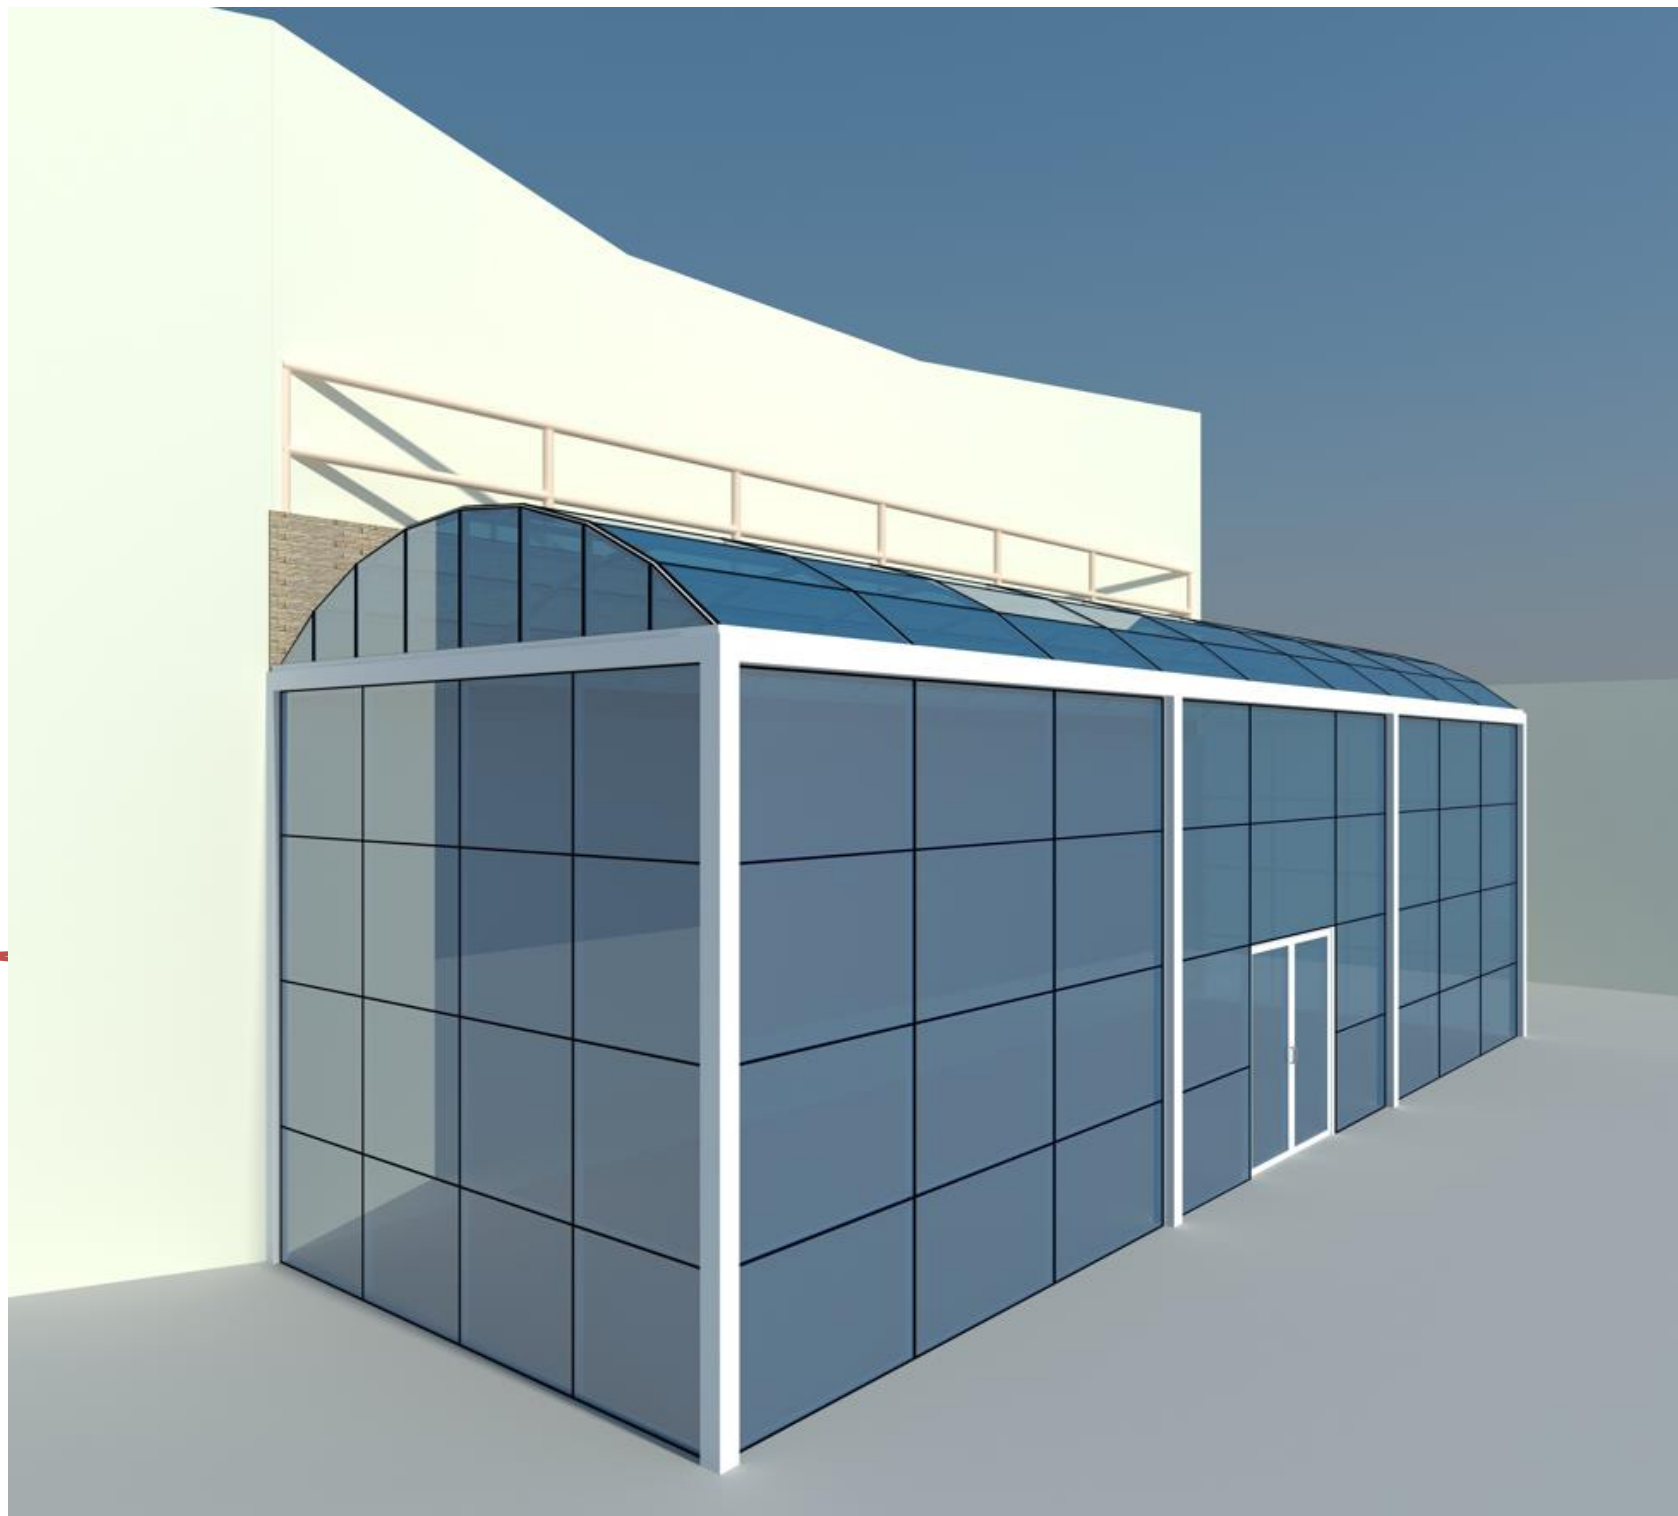


STEEL DIAMOND SHAPE DOME

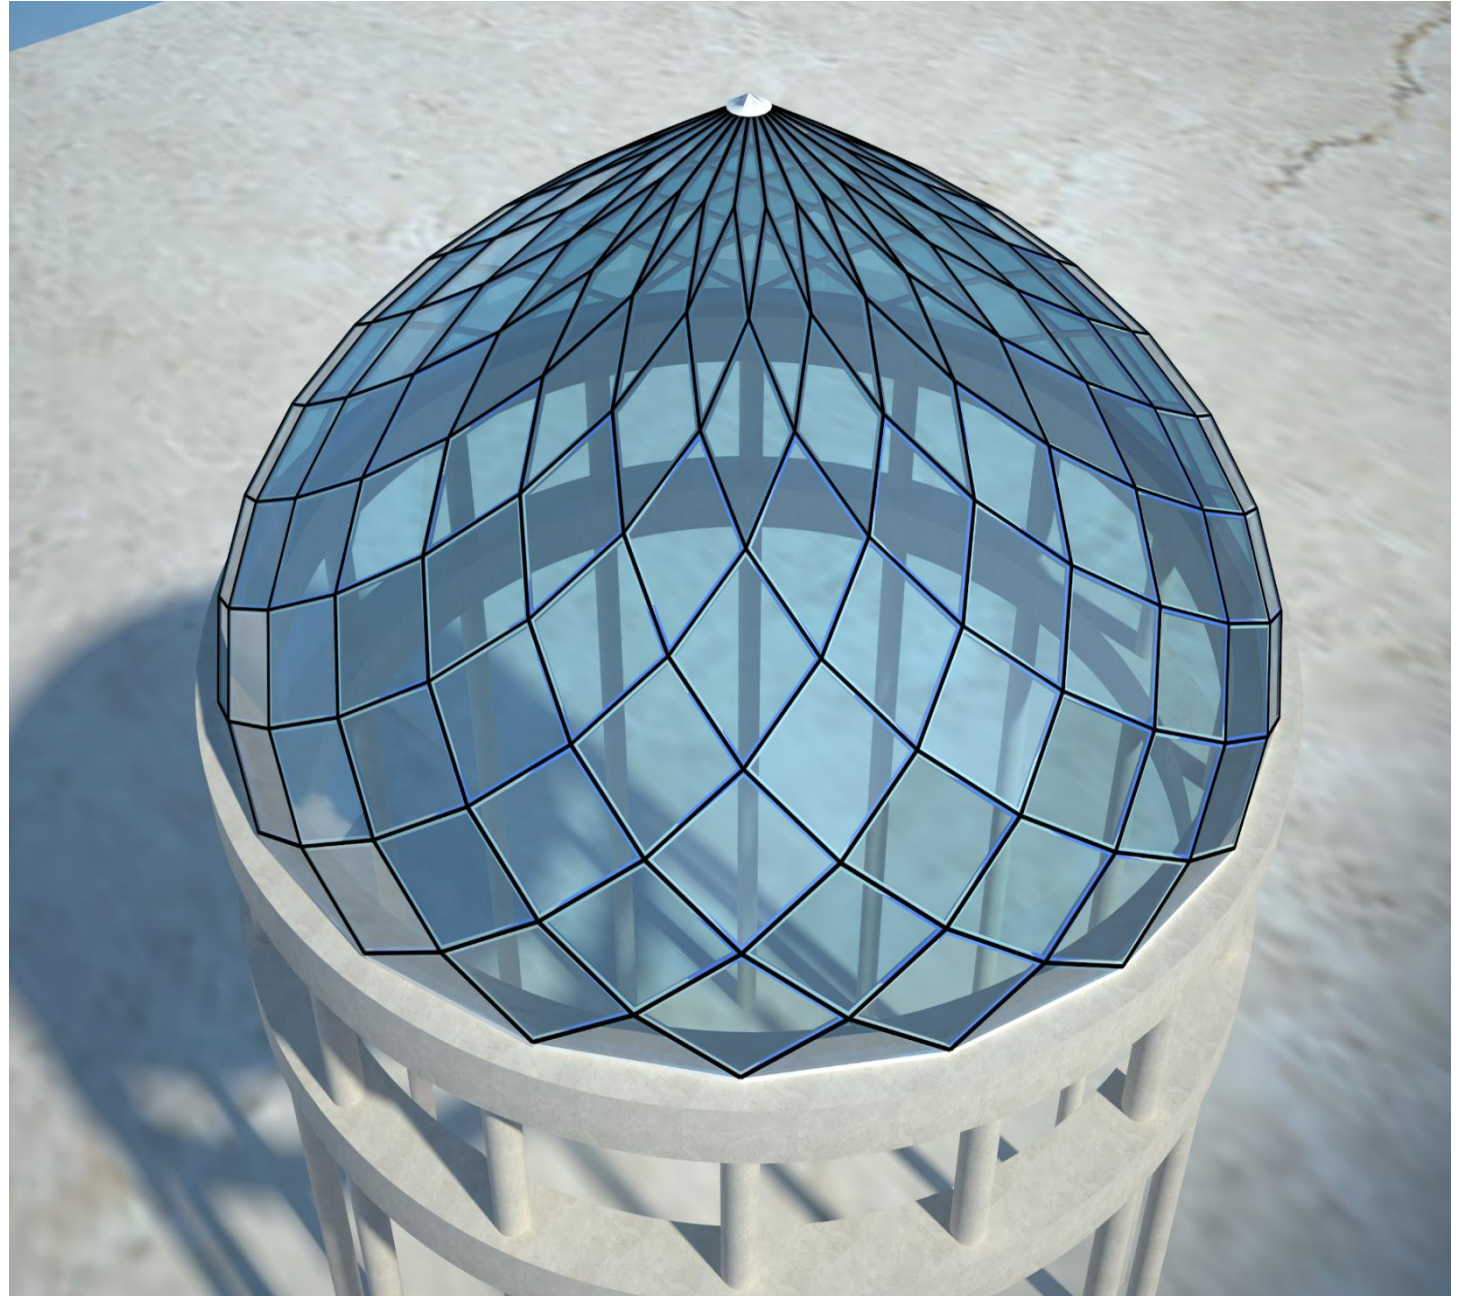


More Portfolio

E-mail

 sultankhan050@gmail.com

Telephone

 +974 50075916